


FED. RD. DIV. NO.	STATE	COUNTY	PROJECT ID	ROAD/ROUTE NO.	SHEET NO.
3	S.C.	RICHLAND	PO28862	S-727	6

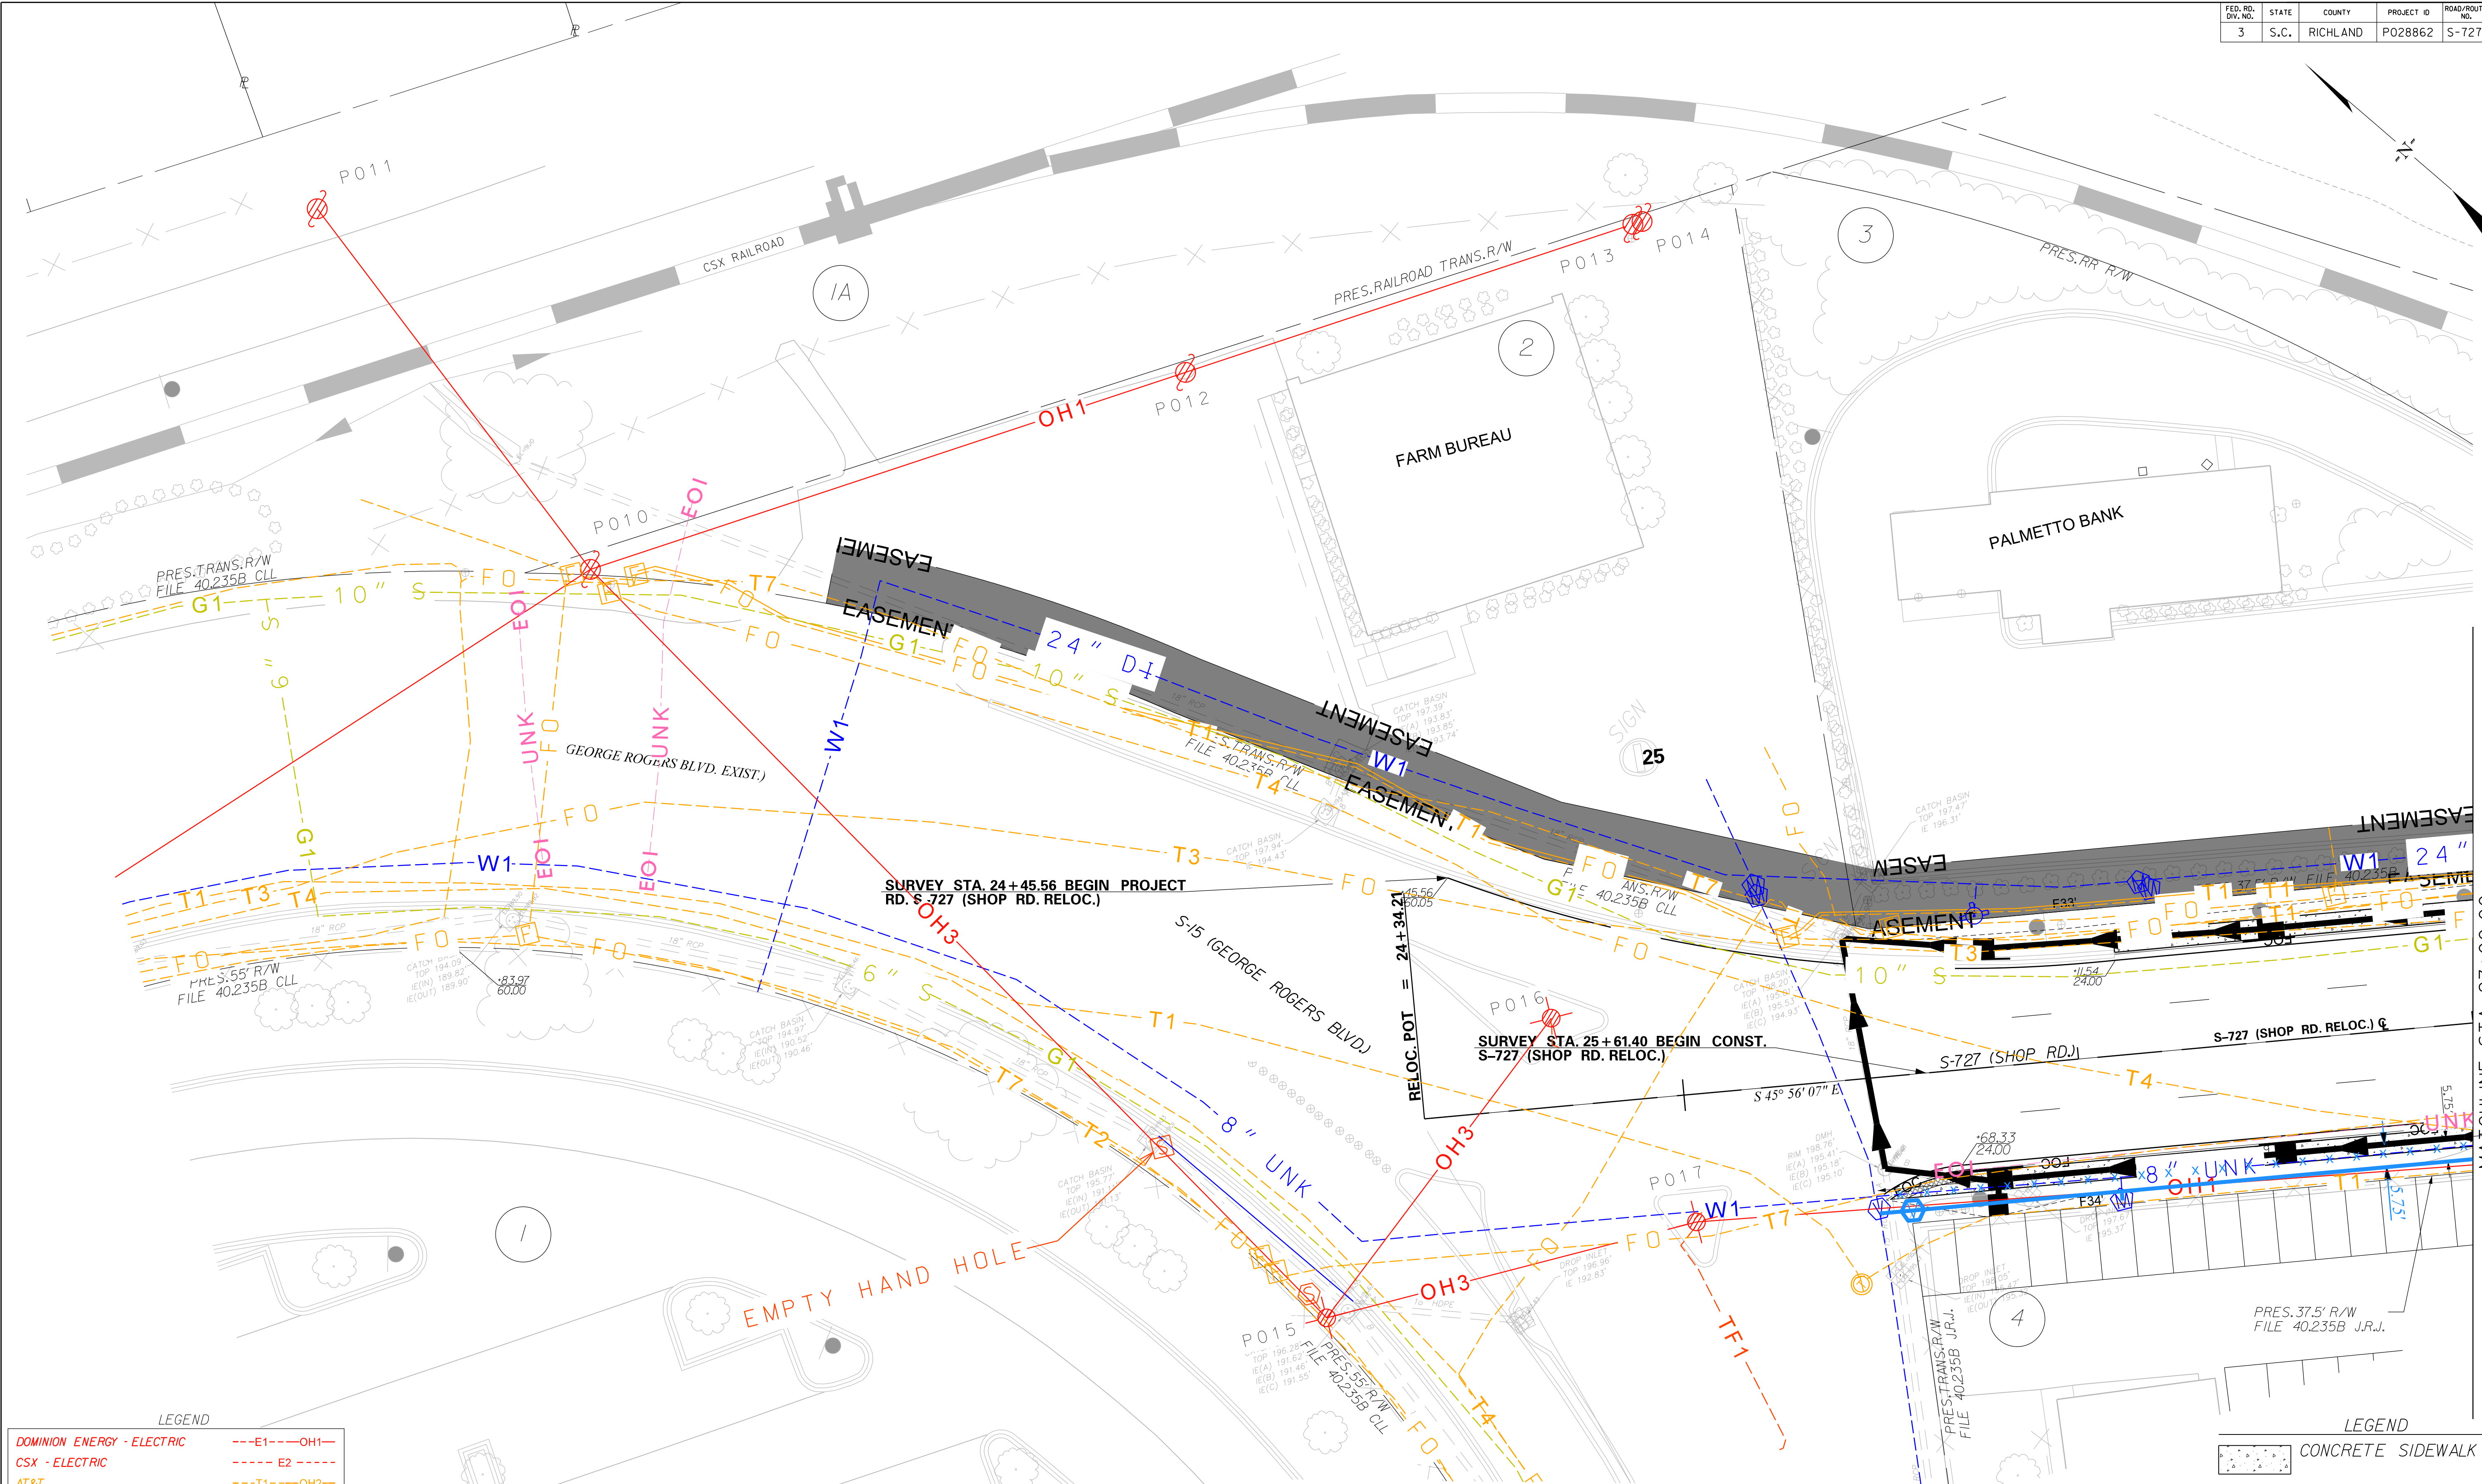

LEGEND


DOMINION ENERGY - ELECTRIC	---E1---OH1---
CSX - ELECTRIC	---E2---
AT&T	---T1---OH2---
SEGRA	---T2---
LUMEN TECHNOLOGIES	---T3---T6---
SC DEPARTMENT OF ADMIN.	---T4---T5---
SPECTRUM	---TV1---
DOMINION ENERGY - GAS	---G1---
CITY OF COLUMBIA - WATER	---W1---
CITY OF COLUMBIA - SEWER	---S1---
SCDOT - TRAFFIC	---TF1---OH3---

SEE SHEET D6 FOR DRAINAGE INFORMATION

RELOCATED CENTERLINE BETWEEN STA.35+25.36 TO STA.121+88.46

ALIGNMENT CONTROL CAN BE FOUND ON REFERENCE DATA SHEET 5E-5F

7			
6			
5			
4			
3			
2			
1	RGH	4/17/19	TURNED ALL SIGNS ON IN SURVEY
REV. NO.	BY	DATE	DESCRIPTION OF REVISION

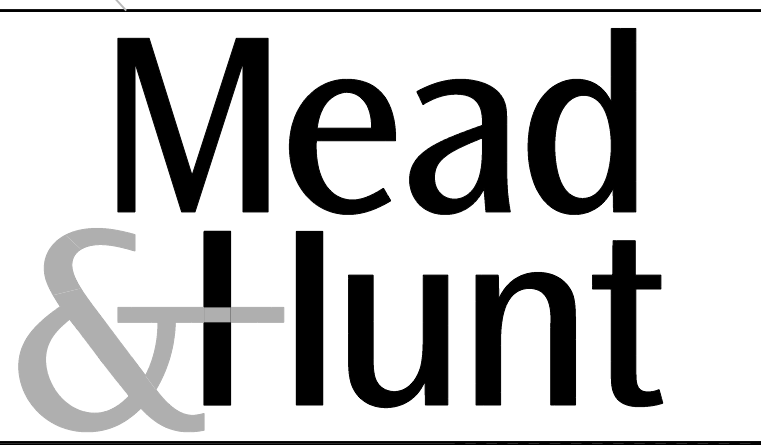

0 10 20 40
PLAN SCALE 1" = 20'

DESIGNED BY	DATE
DRAWN BY	DATE
CHECKED BY	DATE

LEGEND

CONCRETE SIDEWALK

RICHLAND COUNTY
TRANSPORTATION PENNY PROGRAM

RD. S-727 (SHOP RD.)
WIDENING

UTILITY RELOCATION PLAN SHEET
STA.24+34.21 TO 27+00.00

DWG. NO. 6

12/27/2024
\\SHEETS\SHOP_UTL_PLANS\6.DGN

FED. RD. DIV. NO.	STATE	COUNTY	PROJECT ID	ROAD/ROUTE NO.	SHEET NO.
3	S.C.	RICHLAND	PO28862	S-727	7

NORFOLK SOUTHERN RAILWAY NOTES:

1. All work on, over, under, or adjacent to Norfolk Southern right-of-way shall be done in accordance with the Norfolk Southern "Special Provisions for the Protection of Railway Interests" (NS Special Provisions).

2. "One Call" services do not locate buried railroad signal and communications lines. The contractor shall contact the railroad's representative two (2) days in advance of those places where excavation, pile driving, or heavy loads may damage railroad underground lines on railroad property. Upon request from the contractor or agency, railroad signal forces will locate and paint mark or flag railroad underground signal, communication, and power lines in the area to be disturbed by the contractor. The contractor shall avoid excavation or other disturbance of these lines which are critical to the safety of the railroad and the public. If disturbance or excavation is required near a buried railroad signal, communication, or power line, the line shall be potholed manually with careful hand excavation by the contractor and protected by the contractor during the course of the disturbance under the supervision and direction of a railroad signal representative.


3. All utility installations or relocations on Norfolk Southern right-of-way that are required in conjunction with this project can be installed or relocated as part of the project provided the construction is performed by the project contractor or project contractor's sub-contractor. However, the utility must submit an application for the installation or relocation to AECOM for appropriate handling for license agreement and applicable fees. For utility applications go to: <http://www.nscorp.com/content/dam/nscorp/real-estate/Wire-Pipe/wire-occupancy-application-form.pdf>. Note: License agreement must be executed prior to utility being installed or relocated.

4. For Projects requiring more than 30 consecutive days of flagging, Contractor shall provide the flagman a small work area with a desk/counter and chair within the field/site trailer, including the use of bathroom facilities, where the flagman can check in/out with the Project, as well as to the flagman's terminal. The work area should provide access to two (2) sets of outlets for recharging radio(s), and a laptop computer; and one ability to print off needed documentation and orders as needed in the field/site trailer. This should aid in maximizing the flagman's time and efficiency on the Project.

5. Drainage ditches and structure details shall be developed in accordance with the requirements of AREMA Chapter I and Norfolk Southern Typical Drawing No. I - Overhead Bridge Details - Permanent Clearances.

6. All concrete, including curb and gutters, and raised features shall terminate a minimum of 15 feet from the centerline of the Norfolk Southern track in order to facilitate future replacement of railroad cross-ties through the crossing. All surfaces within these limits shall be asphalt. Concrete sidewalks that are outside these limits but on the right-of-way shall be a minimum of 8 inches thick with #4 wire reinforcement.

7. The proposed crossing surface and warning devices will be removed and installed by Norfolk Southern.

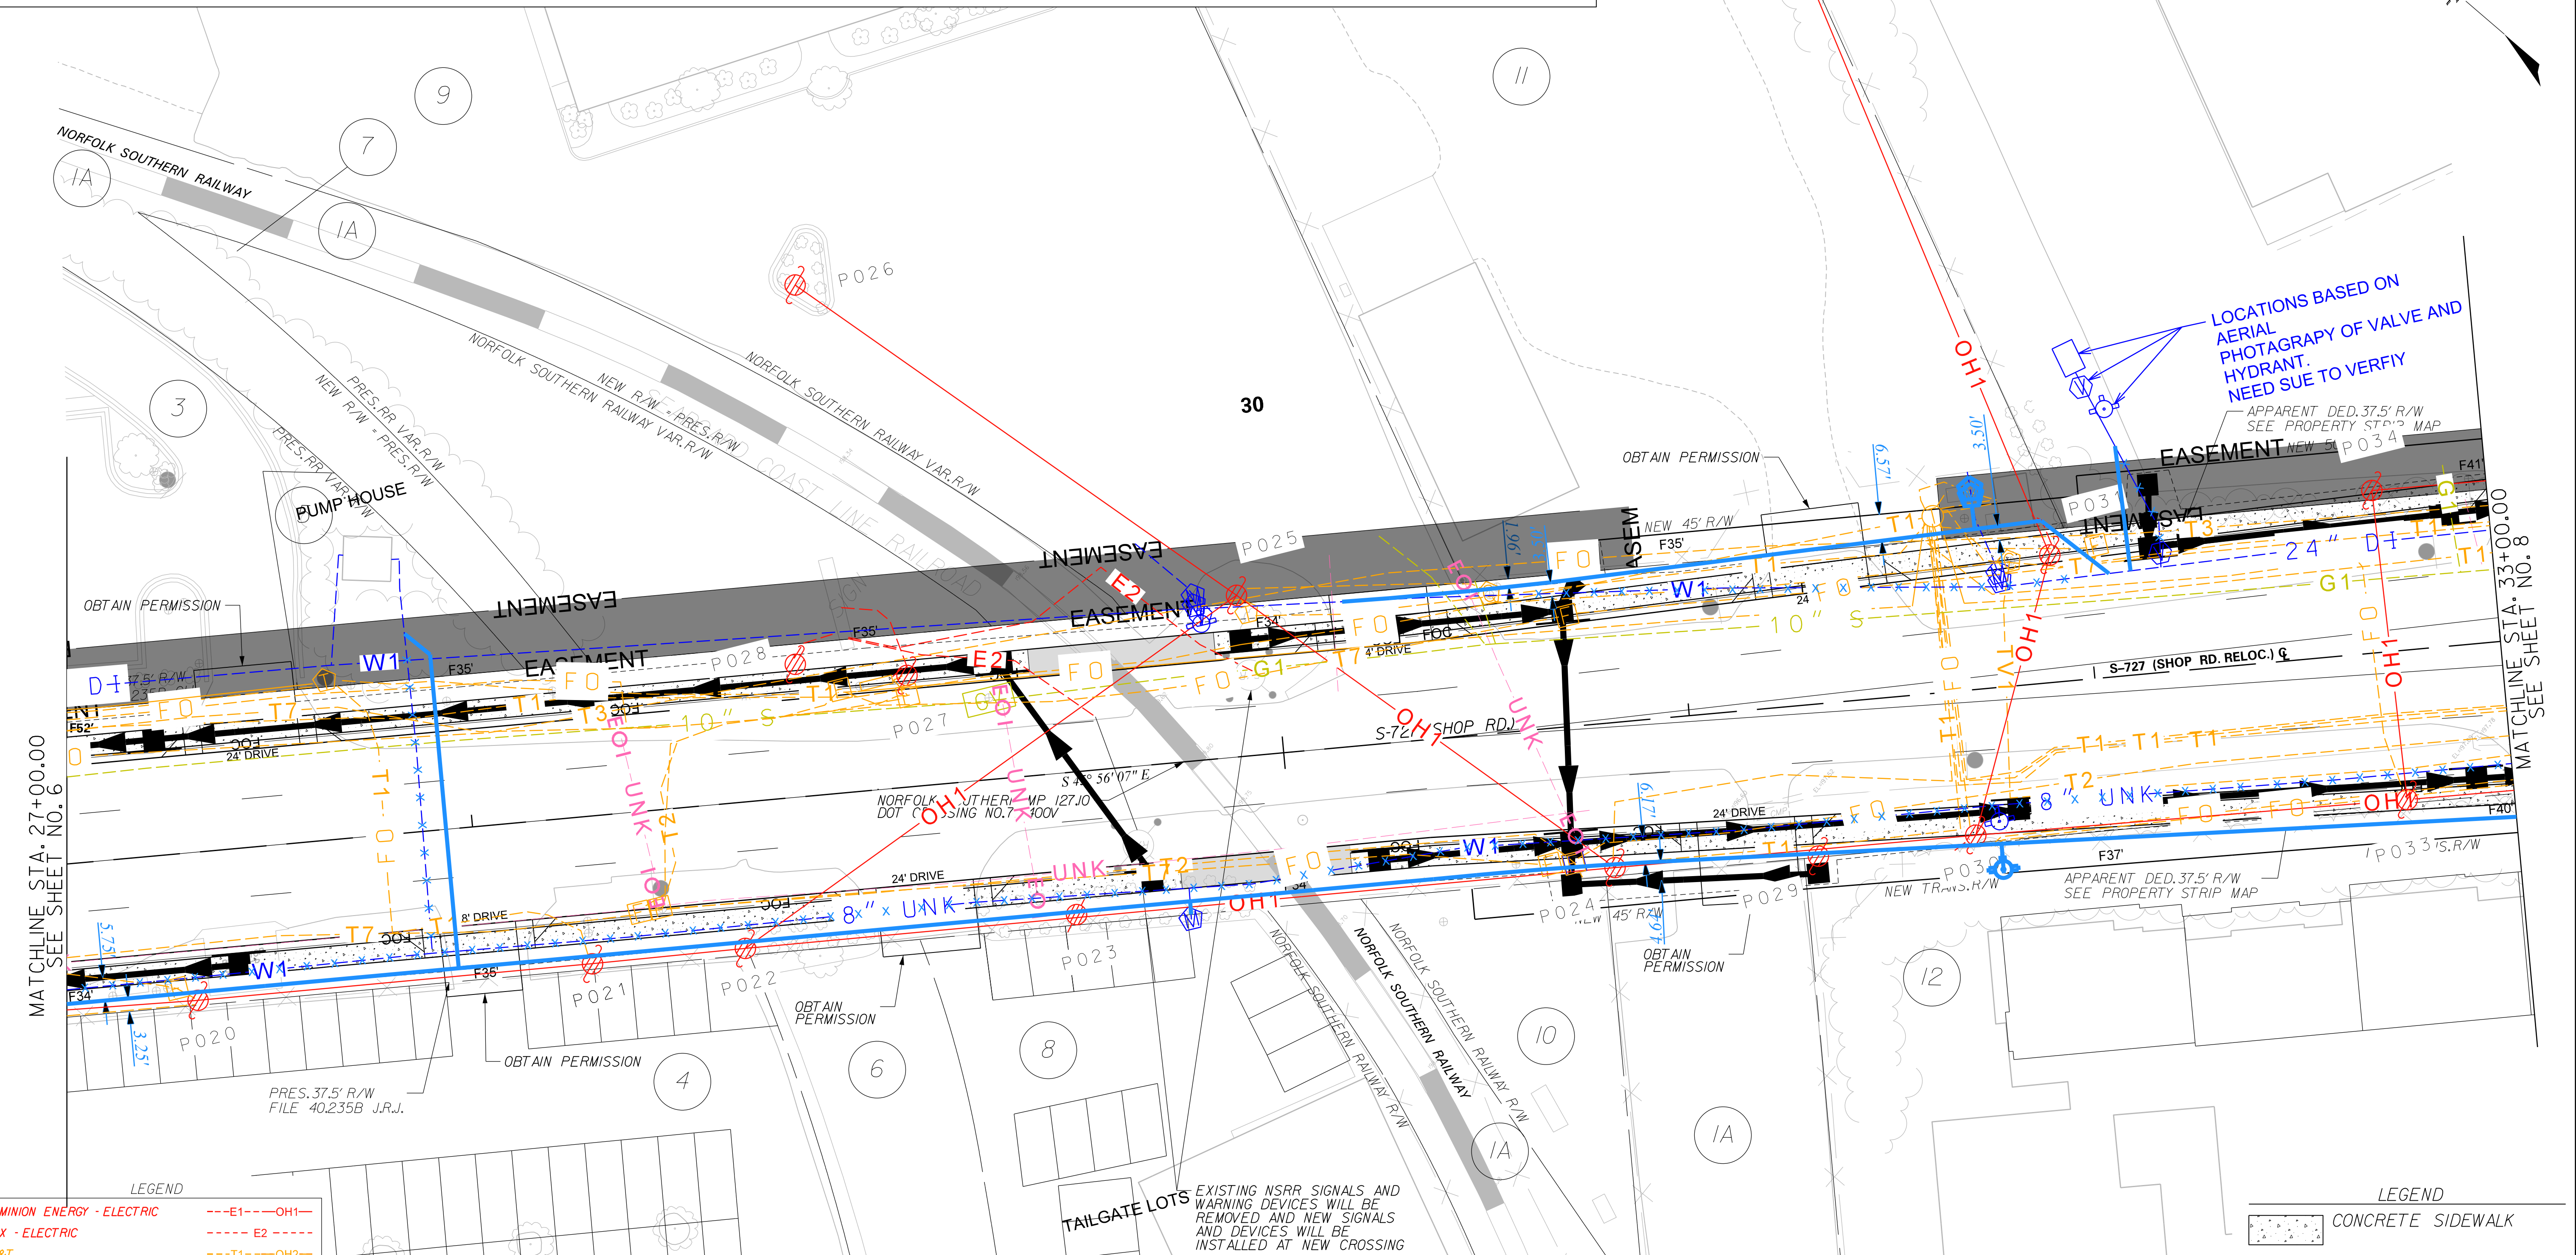

LEGEND	
DOMINION ENERGY - ELECTRIC	---E1---OH1---
CSX - ELECTRIC	---E2---
AT&T	---T1---OH2---
SEGRA	---T2---
LUMEN TECHNOLOGIES	---T3---T6---
SC DEPARTMENT OF ADMIN.	---T4---T5---
SPECTRUM	---TV1---
DOMINION ENERGY - GAS	---G1---
CITY OF COLUMBIA - WATER	---W1---
CITY OF COLUMBIA - SEWER	---S1---
SCDOT - TRAFFIC	---TF1---OH3---

RELOCATED CENTERLINE BETWEEN STA. 35+25.36 TO STA. 12+88.46

ALIGNMENT CONTROL CAN BE FOUND ON REFERENCE DATA SHEET 5E-5F


SEE SHEET D7 FOR DRAINAGE INFORMATION

7			
6			
5			
4			
3			
2			
1	RCH	4/17/19	TURNED ALL SIGNS ON IN SURVEY
REV. NO.	BY	DATE	DESCRIPTION OF REVISION

Mead & Hunt

DESIGNED BY	DATE
DRAWN BY	DATE
CHECKED BY	DATE

RICHLAND COUNTY TRANSPORTATION PENNY PROGRAM
RD. S-727 (SHOP RD.) WIDENING UTILITY RELOCATION PLAN SHEET STA. 27+00.00 TO 33+00.00
DWG. NO. 7

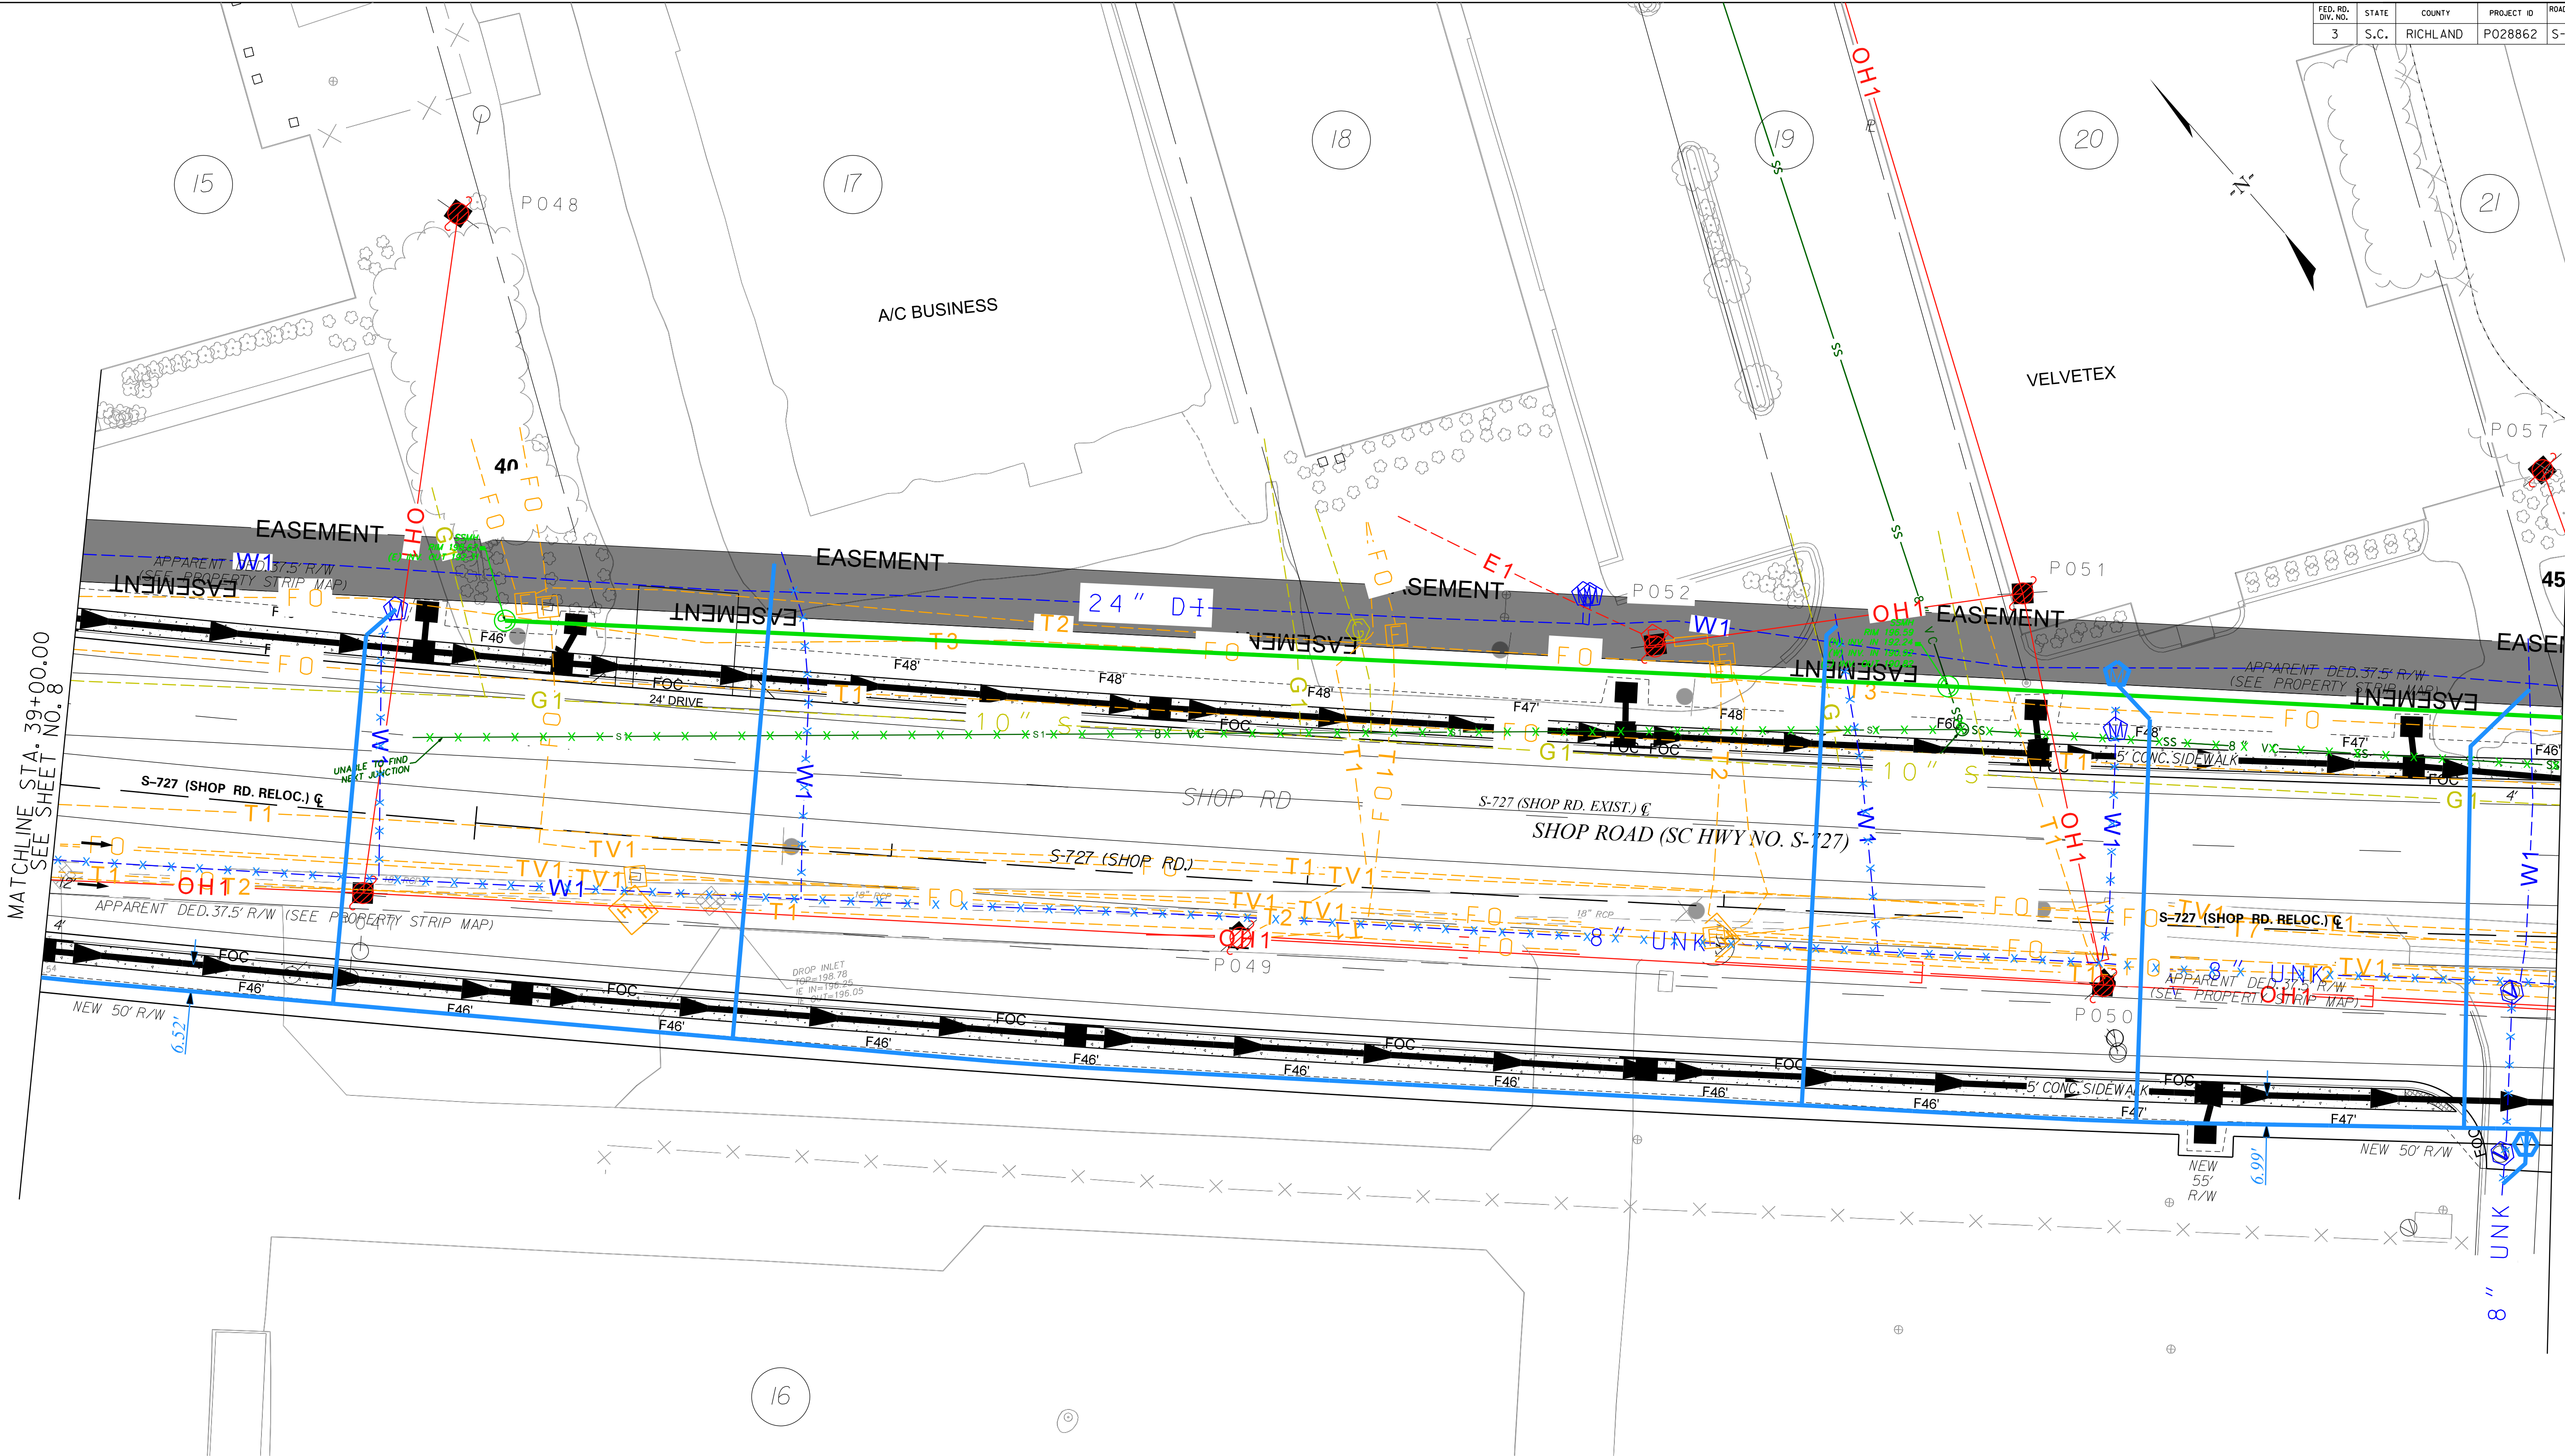

LEGEND	
DOMINION ENERGY - ELECTRIC	--E1--OH1--
CSX - ELECTRIC	--E2--
AT&T	--T1--OH2--
SEGRA	--T2--
LUMEN TECHNOLOGIES	--T3--T6--
SC DEPARTMENT OF ADMIN.	--T4--T5--
SPECTRUM	--TV1--
DOMINION ENERGY - GAS	--G1--
CITY OF COLUMBIA - WATER	--W1--
CITY OF COLUMBIA - SEWER	--S1--
SCDOT - TRAFFIC	--TF1--OH3--

SEE SHEET D9 FOR DRAINAGE INFORMATION

RELOCATED CENTERLINE BETWEEN STA. 35+25.36 TO STA. 12+88.46

ALIGNMENT CONTROL CAN BE FOUND ON REFERENCE DATA SHEET 5E-5F

REV. NO.	BY	DATE	DESCRIPTION OF REVISION
7			
6			
5			
4			
3			
2			
1	RCH	4/17/19	TURNED ALL SIGNS ON IN SURVEY




DESIGNED BY		DATE
DRAWN BY		DATE
CHECKED BY		DATE

LEGEND	
	CONCRETE SIDEWALK

RICHLAND COUNTY
TRANSPORTATION PENNY PROGRAM
RD. S-727 (SHOP RD.)
WIDENING
UTILITY RELOCATION PLAN SHEET
STA. 39+00.00 TO 45+00.00

FED. RD. DIV. NO.	STATE	COUNTY	PROJECT ID	ROAD/ROUTE NO.	SHEET NO.
3	S.C.	RICHLAND	PO28862	S-727	10

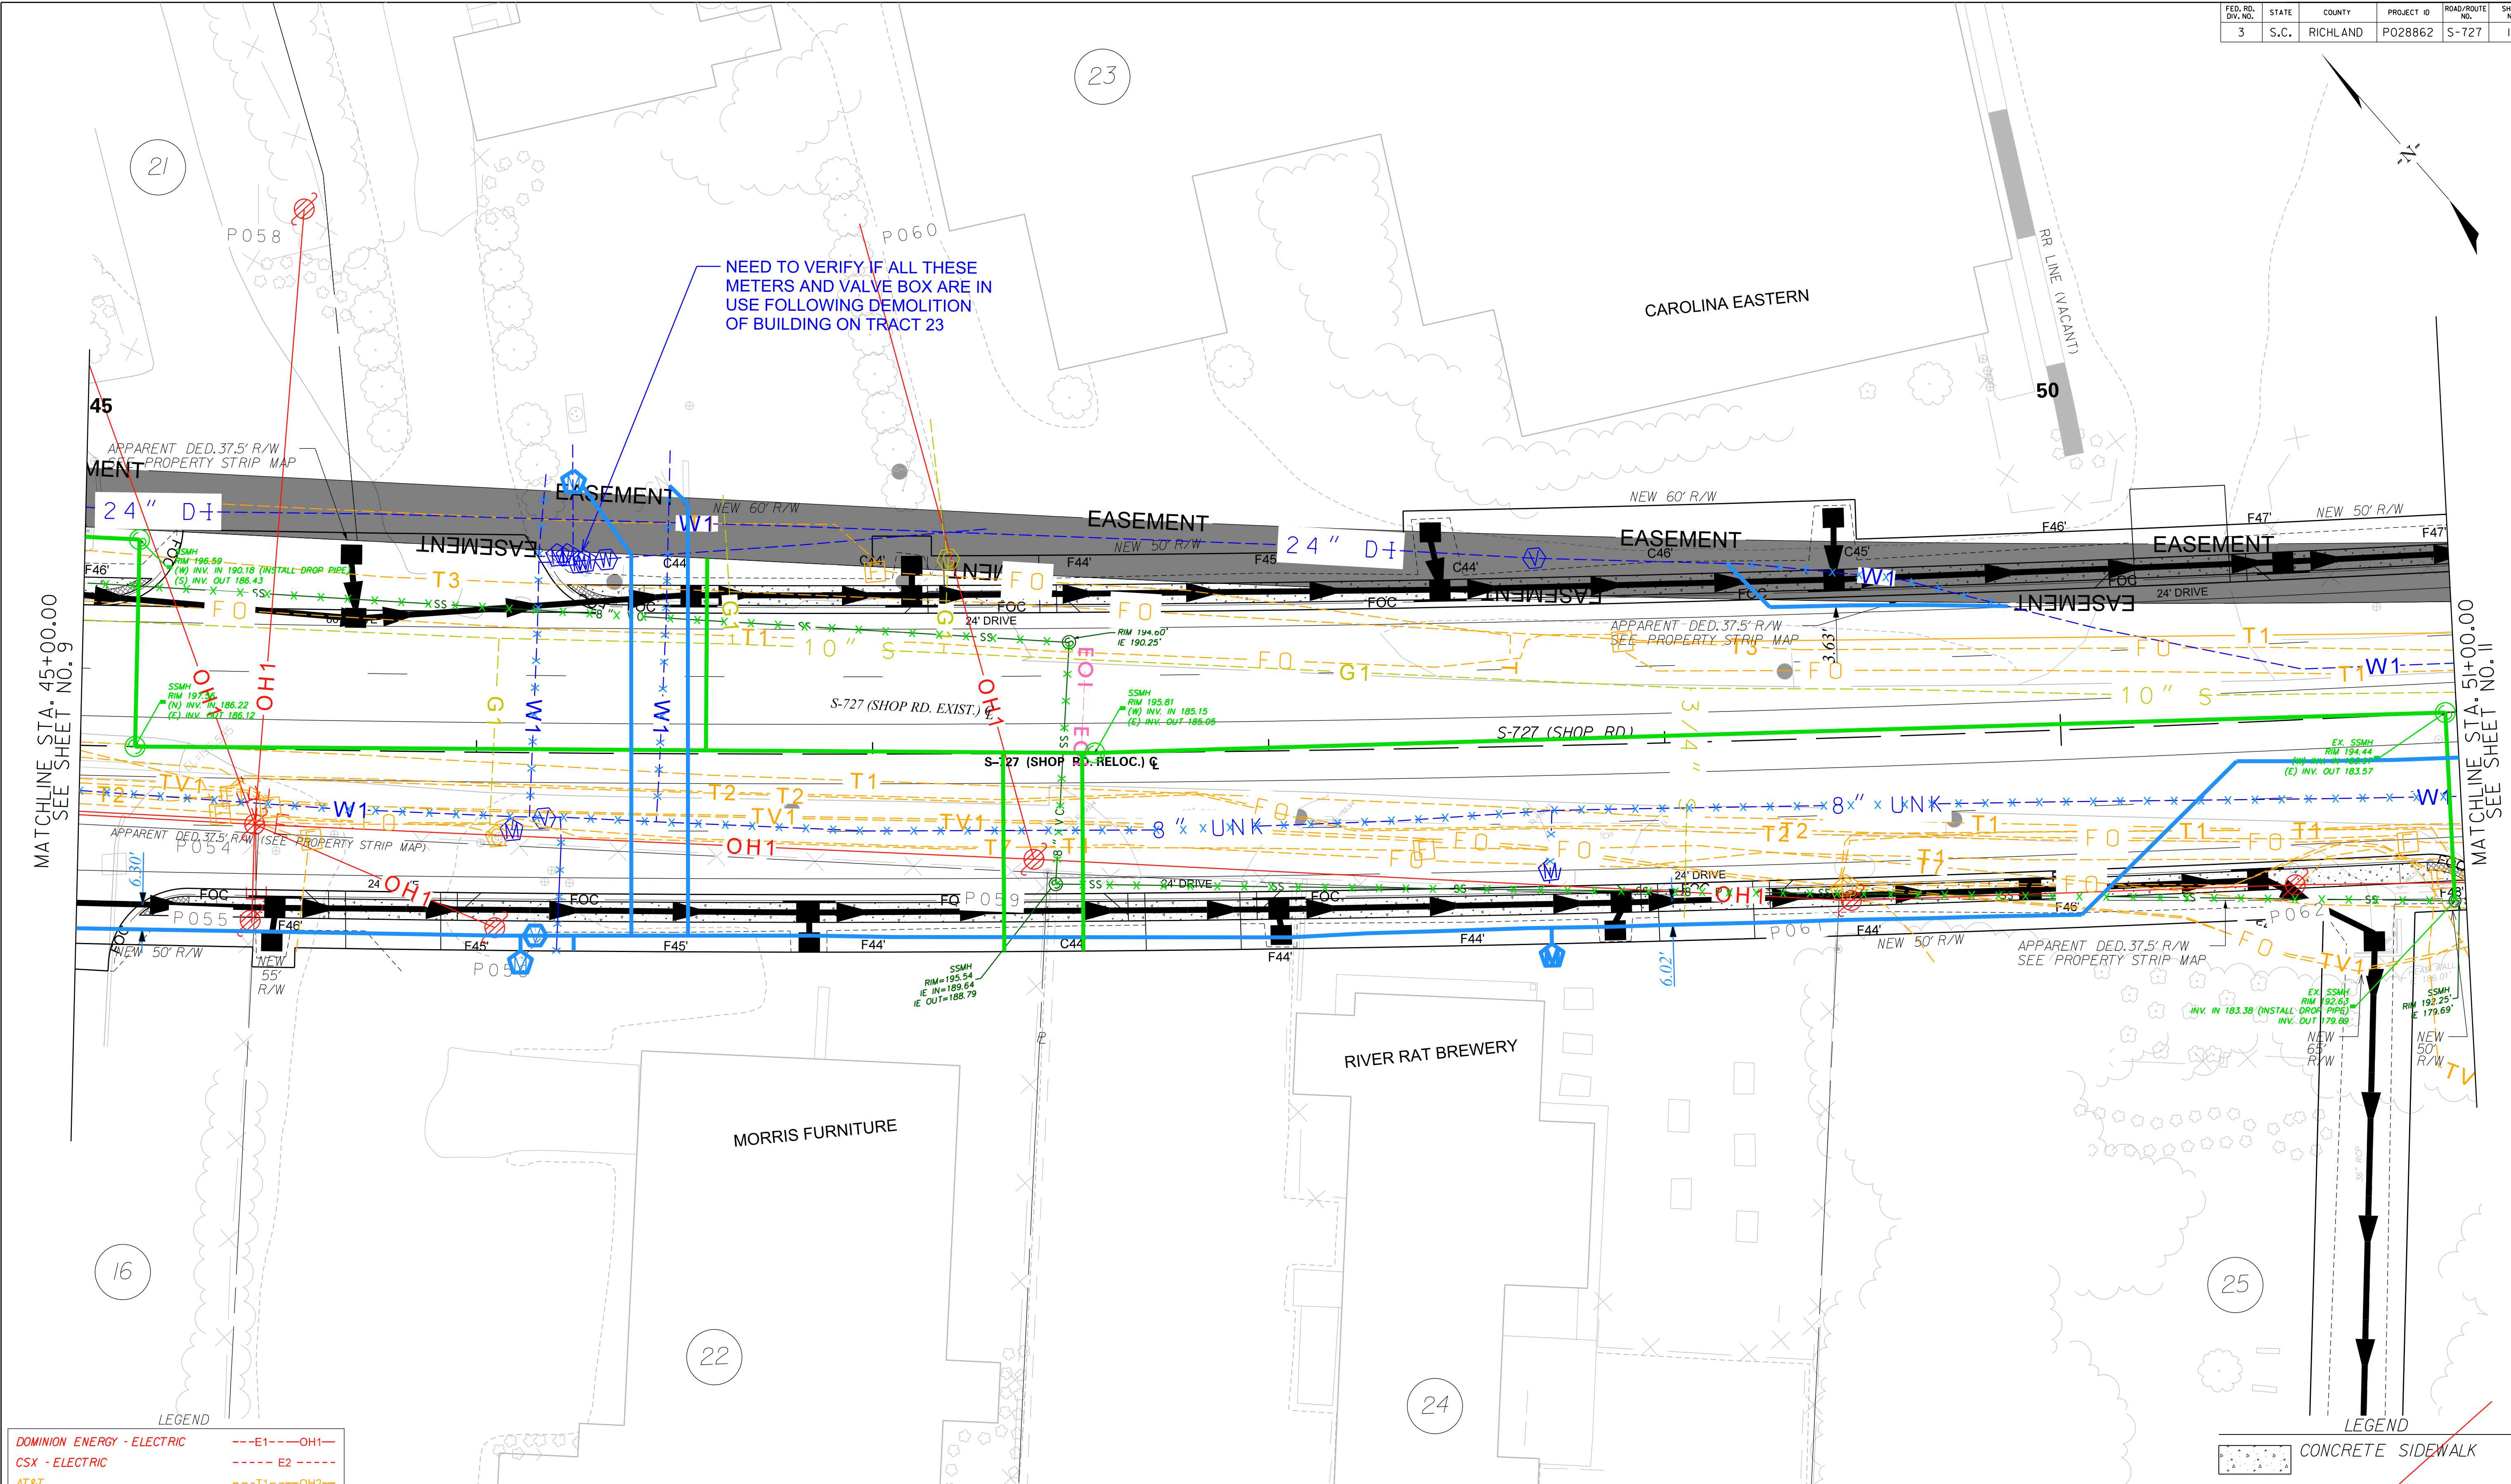

LEGEND	
DOMINION ENERGY - ELECTRIC	---E1---OH1---
CSX - ELECTRIC	---E2---
AT&T	---T1---OH2---
SEGRA	---T2---
LUMEN TECHNOLOGIES	---T3---T6---
SC DEPARTMENT OF ADMIN.	---T4---T5---
SPECTRUM	---TV1---
DOMINION ENERGY - GAS	---G1---
CITY OF COLUMBIA - WATER	---W1---
CITY OF COLUMBIA - SEWER	---S1---
SCDOT - TRAFFIC	---TF1---OH3---

SEE SHEET DIO FOR DRAINAGE INFORMATION

RELOCATED CENTERLINE BETWEEN STA. 35+25.36 TO STA. 121+88.46

ALIGNMENT CONTROL CAN BE FOUND ON REFERENCE DATA SHEET 5E-5F


7			
6			
5			
4			
3			
2			
1	RGH	4/17/19	TURNED ALL SIGNS ON IN SURVEY
REV. NO.	BY	DATE	DESCRIPTION OF REVISION

Mead & Hunt

0 10 20 40 PLAN SCALE 1" = 20'	
DESIGNED BY	DATE
DRAWN BY	DATE
CHECKED BY	DATE

RICHLAND COUNTY TRANSPORTATION PENNY PROGRAM
RD. S-727 (SHOP RD.) WIDENING
UTILITY RELOCATION PLAN SHEET STA. 45+00.00 TO 51+00.00
DWG. NO. 10

FED. RD. DIV. NO.	STATE	COUNTY	PROJECT ID	ROAD/ROUTE NO.	SHEET NO.
3	S.C.	RICHLAND	PO28862	S-727	12

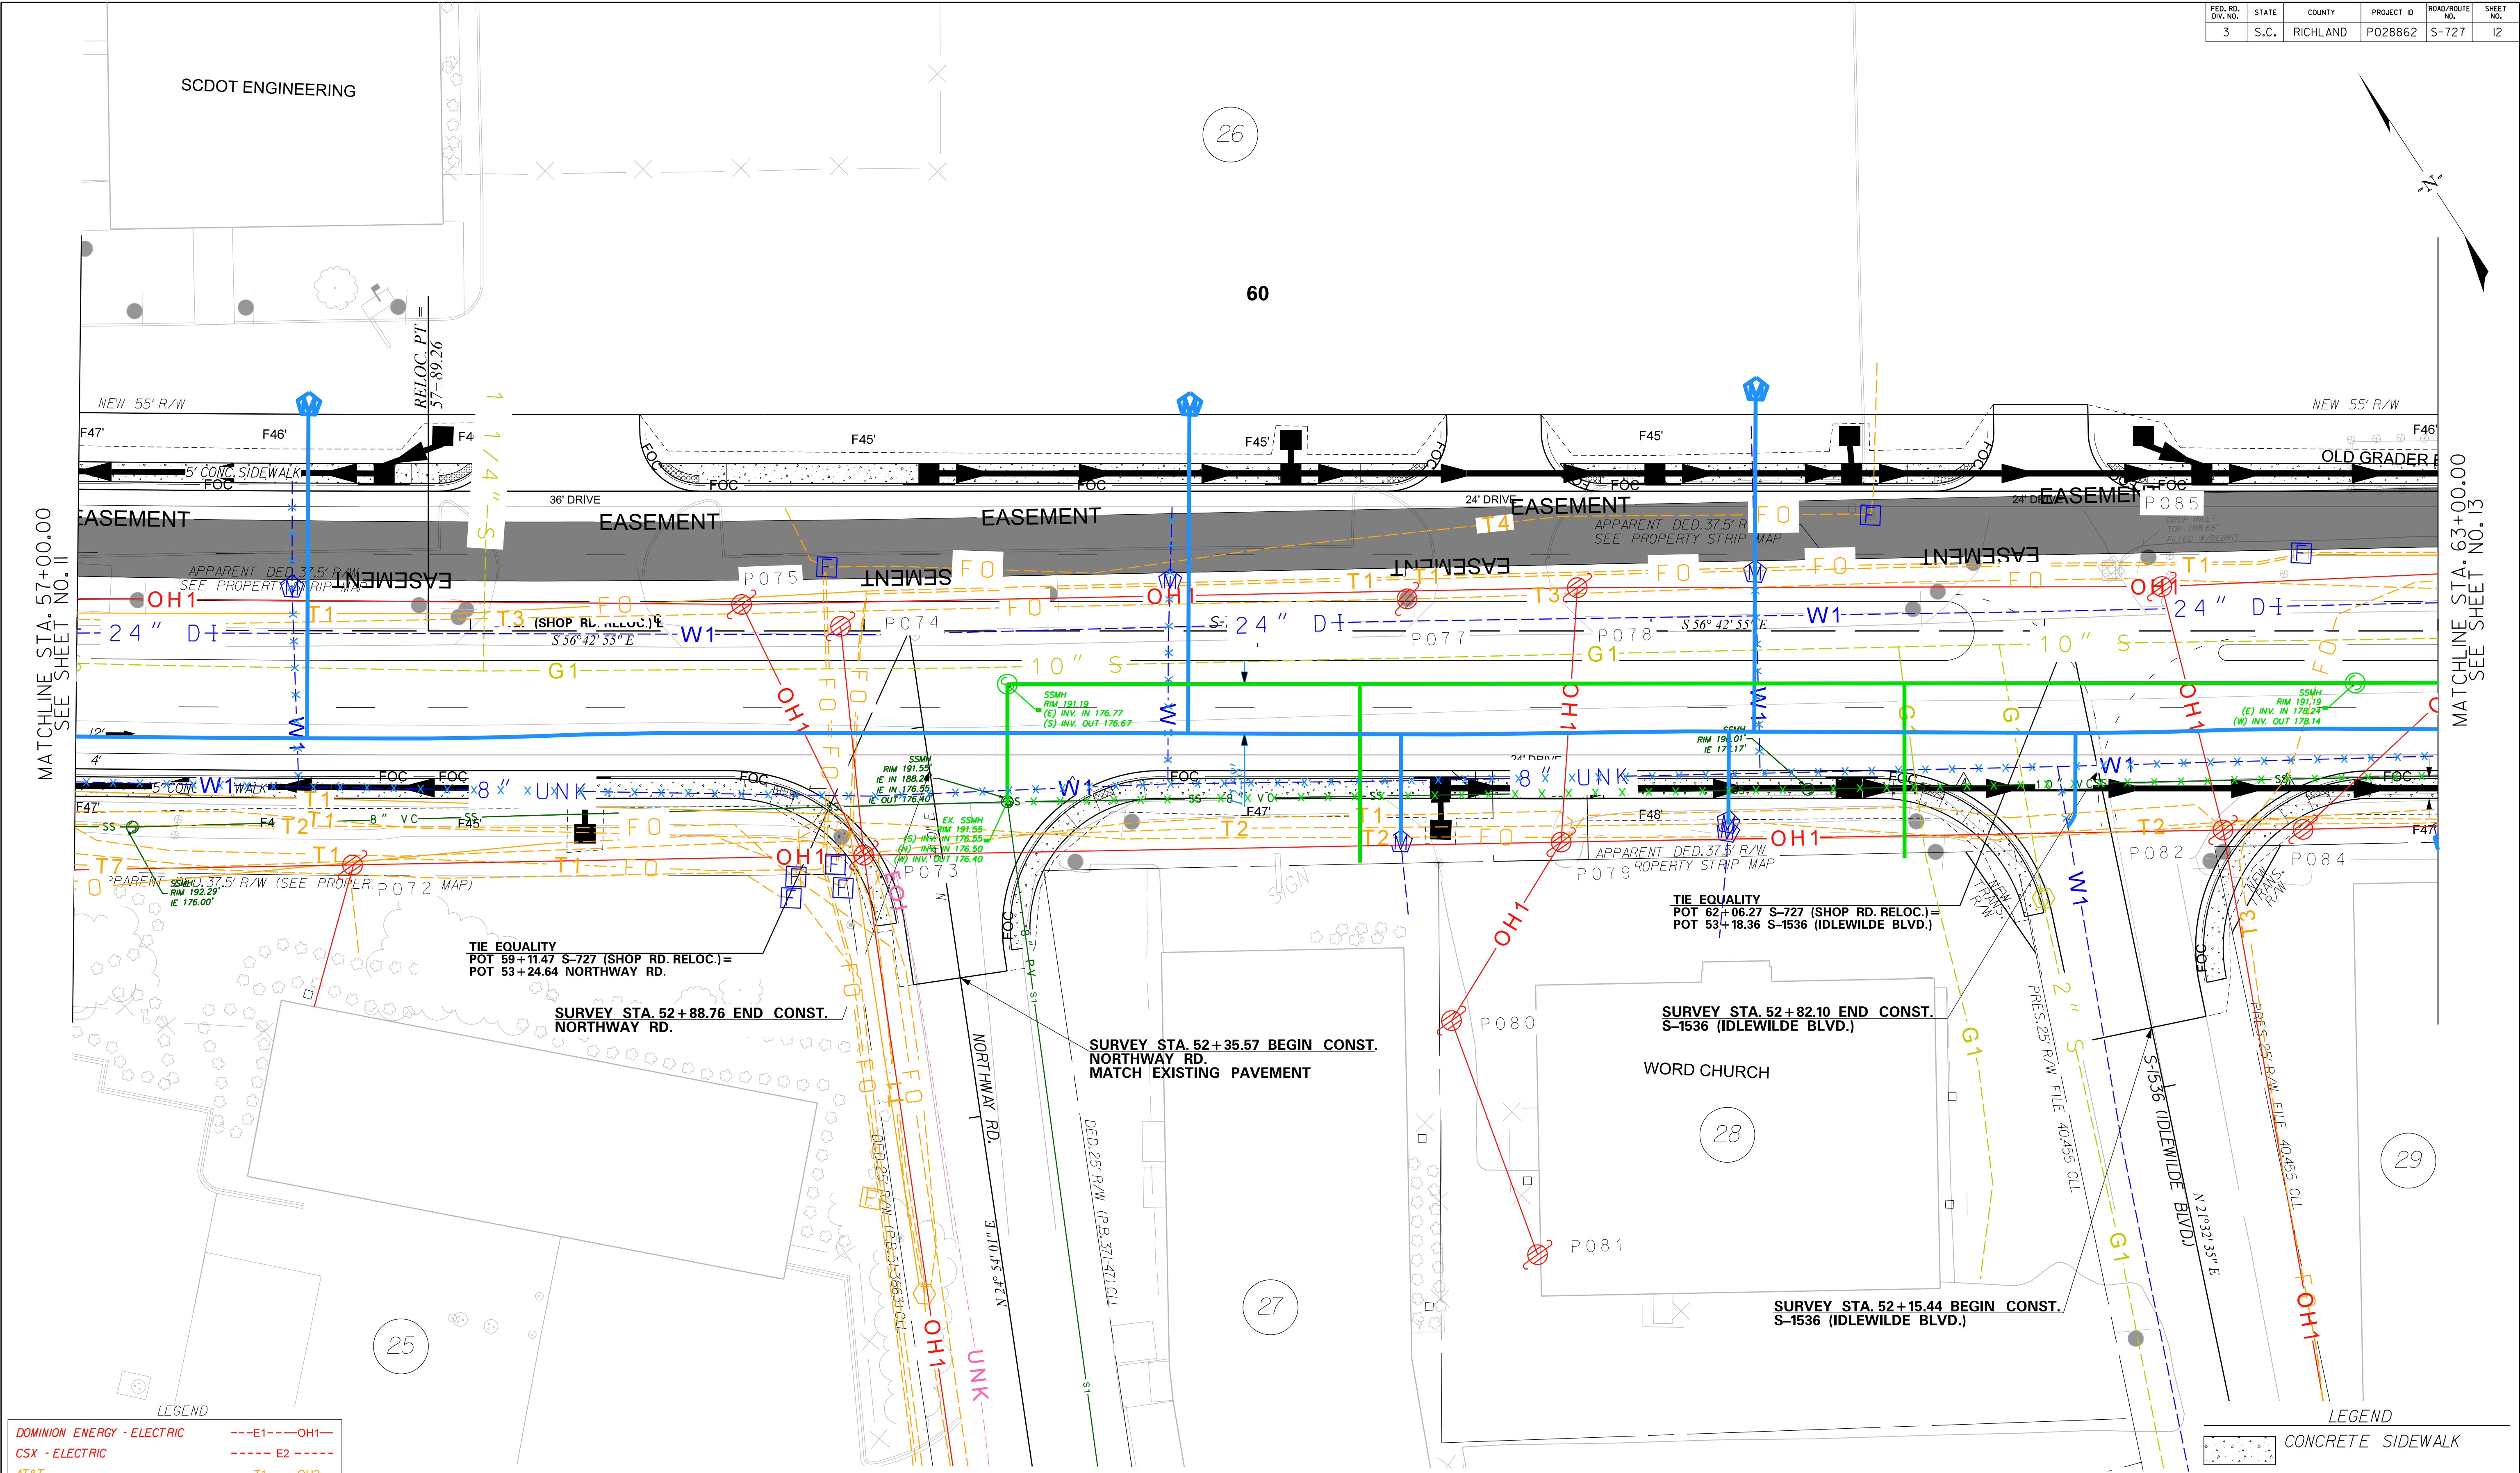

DOMINION ENERGY - ELECTRIC	---E1---OH1---
CSX - ELECTRIC	---E2---
AT&T	---T1---OH2---
SEGRA	---T2---
LUMEN TECHNOLOGIES	---T3---T6---
SC DEPARTMENT OF ADMIN.	---T4---T5---
SPECTRUM	---TV1---
DOMINION ENERGY - GAS	---G1---
CITY OF COLUMBIA - WATER	---W1---
CITY OF COLUMBIA - SEWER	---S1---
SCDOT - TRAFFIC	---TF1---OH3---

SEE SHEET D12 FOR DRAINAGE INFORMATION

RELOCATED CENTERLINE BETWEEN STA. 35+25.36 TO STA. 12+88.46

ALIGNMENT CONTROL CAN BE FOUND ON REFERENCE DATA SHEET 5E-5F

7			
6			
5			
4			
3			
2			
1	RGH	4/17/19	TURNED ALL SIGNS ON IN SURVEY
REV. NO.	BY	DATE	DESCRIPTION OF REVISION

Mead & Hunt

DESIGNED BY	DATE
DRAWN BY	DATE
CHECKED BY	DATE


RICHLAND COUNTY
TRANSPORTATION PENNY PROGRAM

RD. S-727 (SHOP RD.)
WIDENING

UTILITY RELOCATION PLAN SHEET
STA. 57+00.00 TO 63+00.00

DWG. NO. 12

FED. RD. DIV. NO.	STATE	COUNTY	PROJECT ID	ROAD/ROUTE NO.	SHEET NO.
3	S.C.	RICHLAND	P028862	S-727	I3

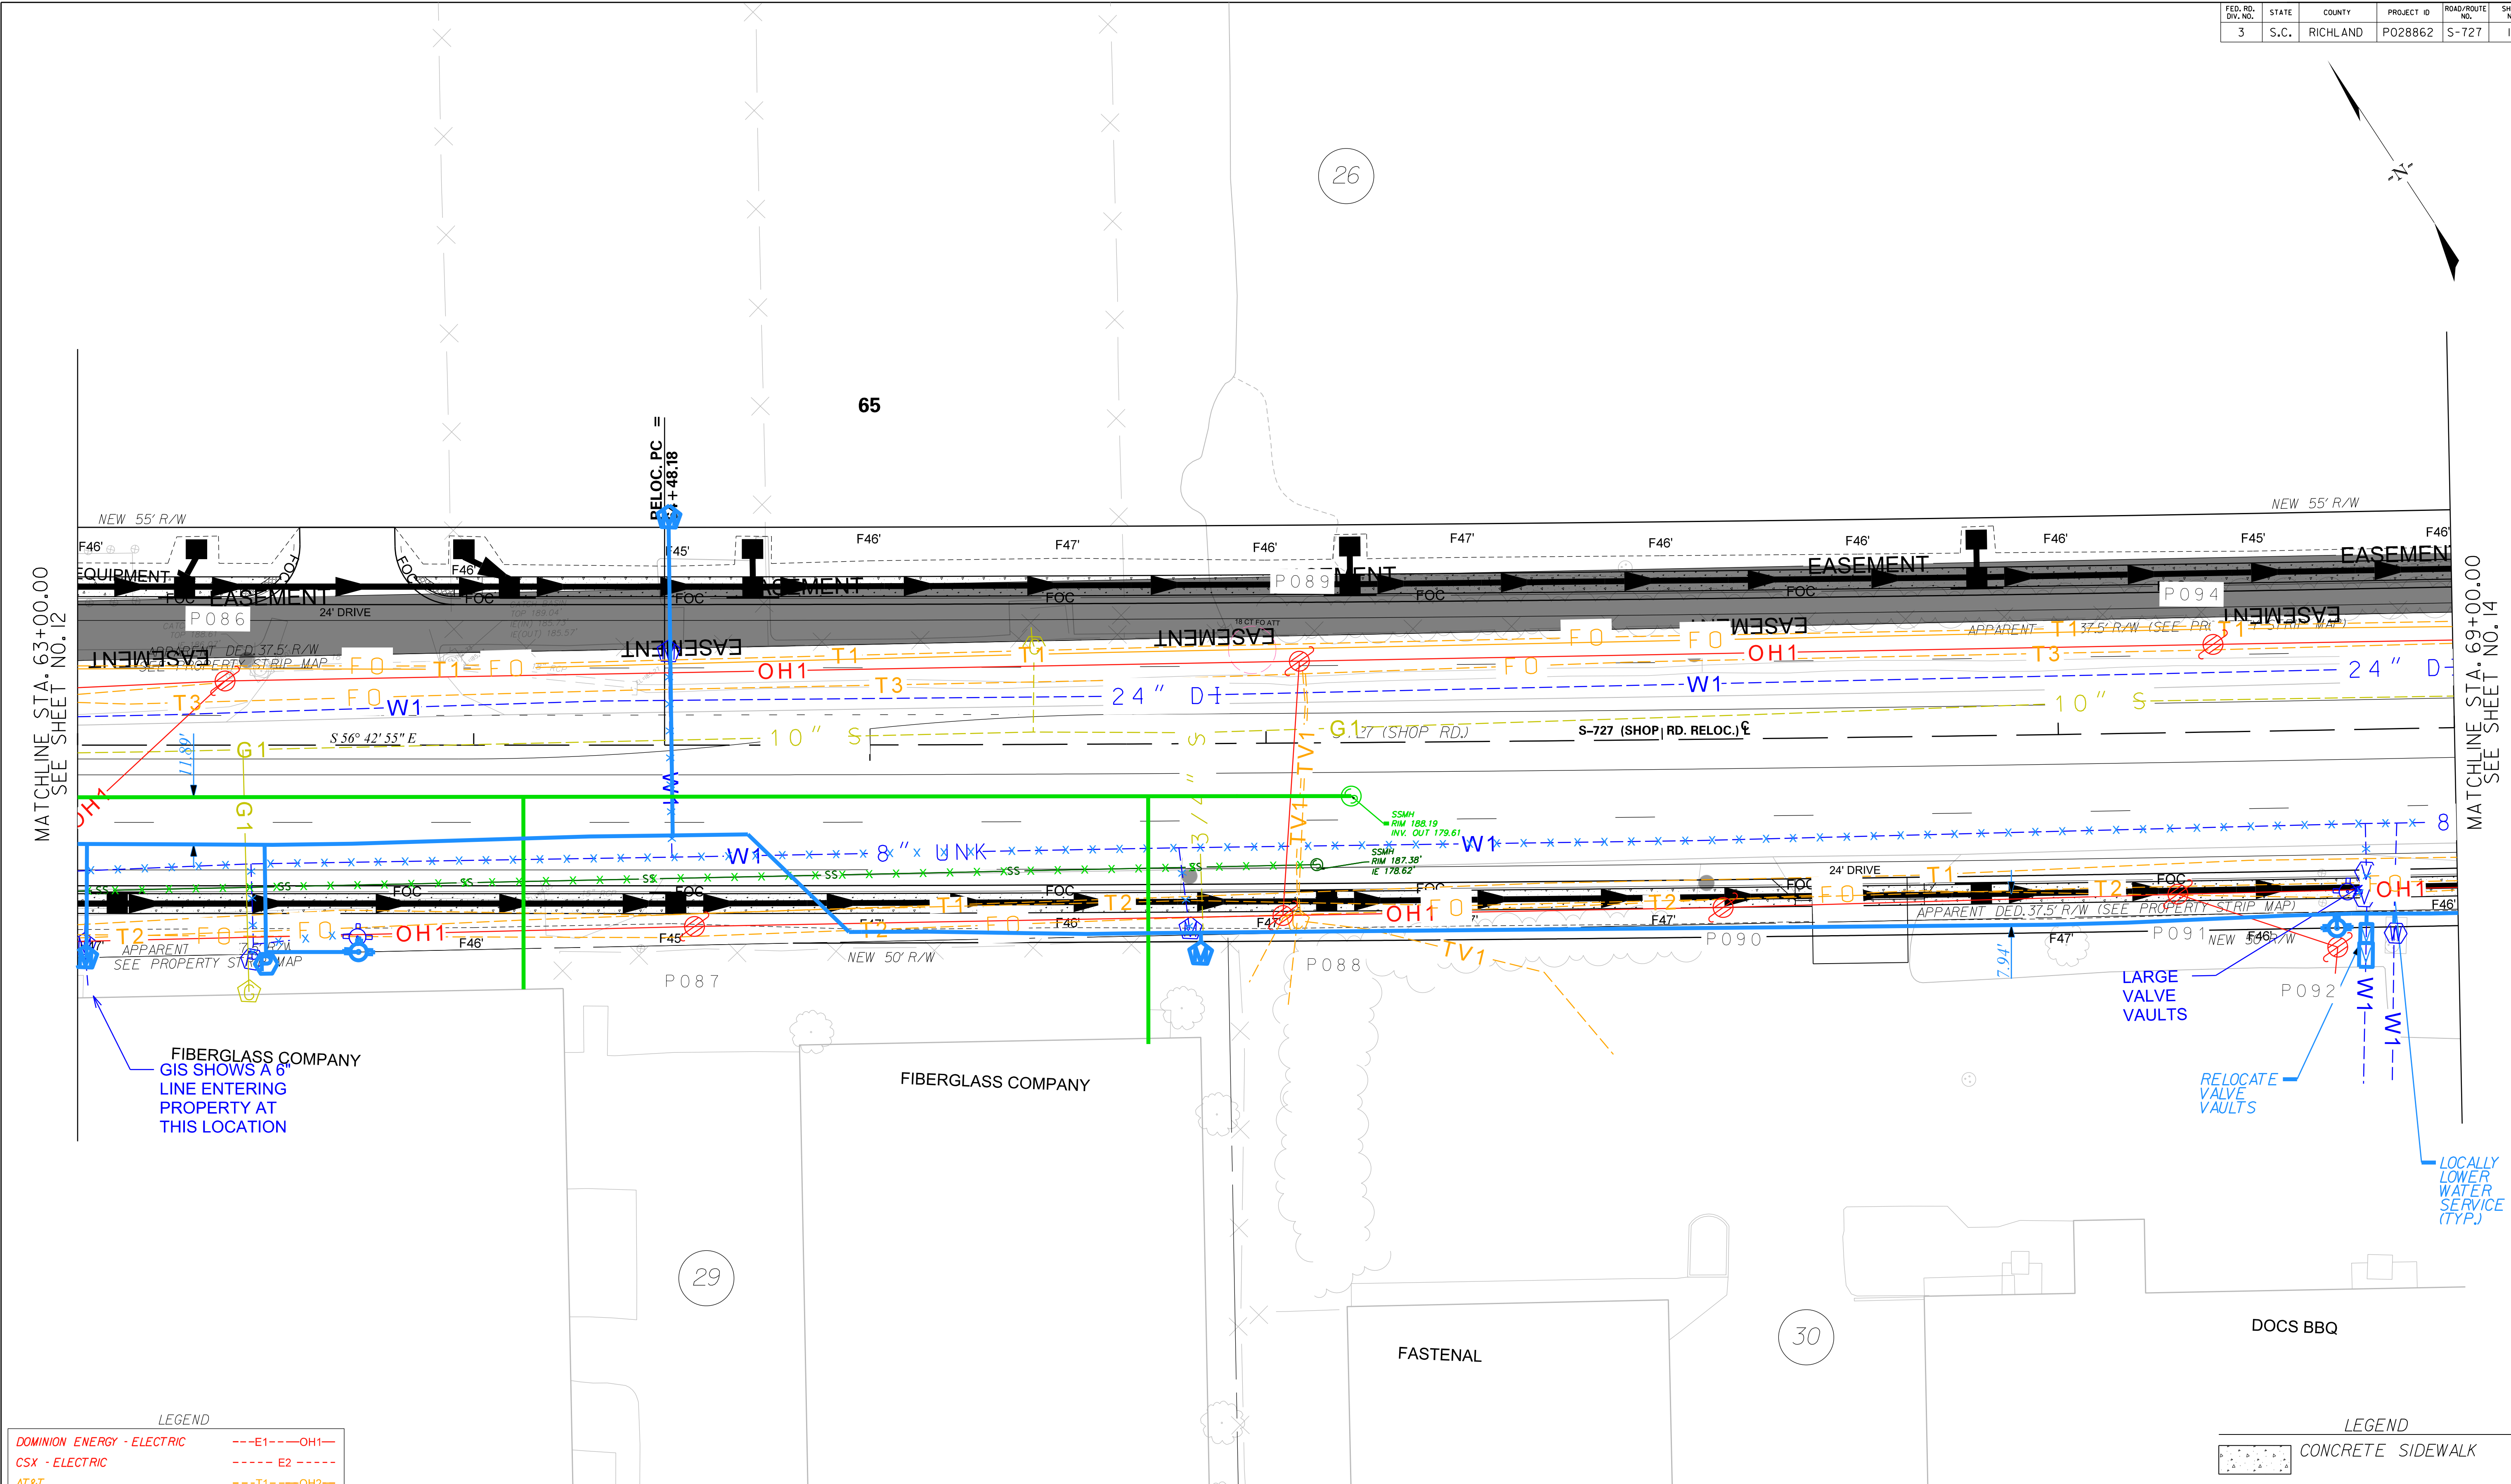


LEGEND	
DOMINION ENERGY - ELECTRIC	--E1--OH1--
CSX - ELECTRIC	-----E2-----
AT&T	---T1---OH2---
SEGRA	-----T2-----
LUMEN TECHNOLOGIES	---T3---T6---
SC DEPARTMENT OF ADMIN.	---T4---T5---
SPECTRUM	-----TV1-----
DOMINION ENERGY - GAS	-----G1-----
CITY OF COLUMBIA - WATER	-----W1-----
CITY OF COLUMBIA - SEWER	-----S1-----
SCDOT - TRAFFIC	---TF1---OH3---

SEE SHEET D13 FOR DRAINAGE INFORMATION

RELOCATED CENTERLINE BETWEEN STA. 35+25.36 TO STA. 121+88.46

ALIGNMENT CONTROL CAN BE FOUND ON REFERENCE DATA SHEET SE-5F


REV. NO.	BY	DATE	DESCRIPTION OF REVISION
7			
6			
5			
4			
3			
2			
1	RGH	4/17/19	TURNED ALL SIGNS ON IN SURVEY

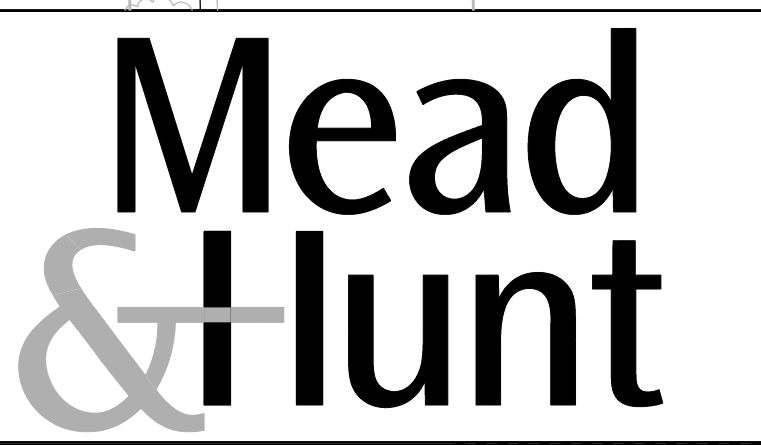

DESIGNED BY	_____	DATE	_____
DRAWN BY	_____	DATE	_____
CHECKED BY	_____	DATE	_____

LEGEND	
CONCRETE SIDEWALK	-----
RICHLAND COUNTY TRANSPORTATION PENNY PROGRAM	
RD. S-727 (SHOP RD.) WIDENING	
UTILITY RELOCATION PLAN SHEET STA. 63+00.00 TO 69+00.00	
DWG. NO. I3	

FED. RD. DIV. NO.	STATE	COUNTY	PROJECT ID	ROAD/ROUTE NO.	SHEET NO.
3	S.C.	RICHLAND	PO28862	S-727	14

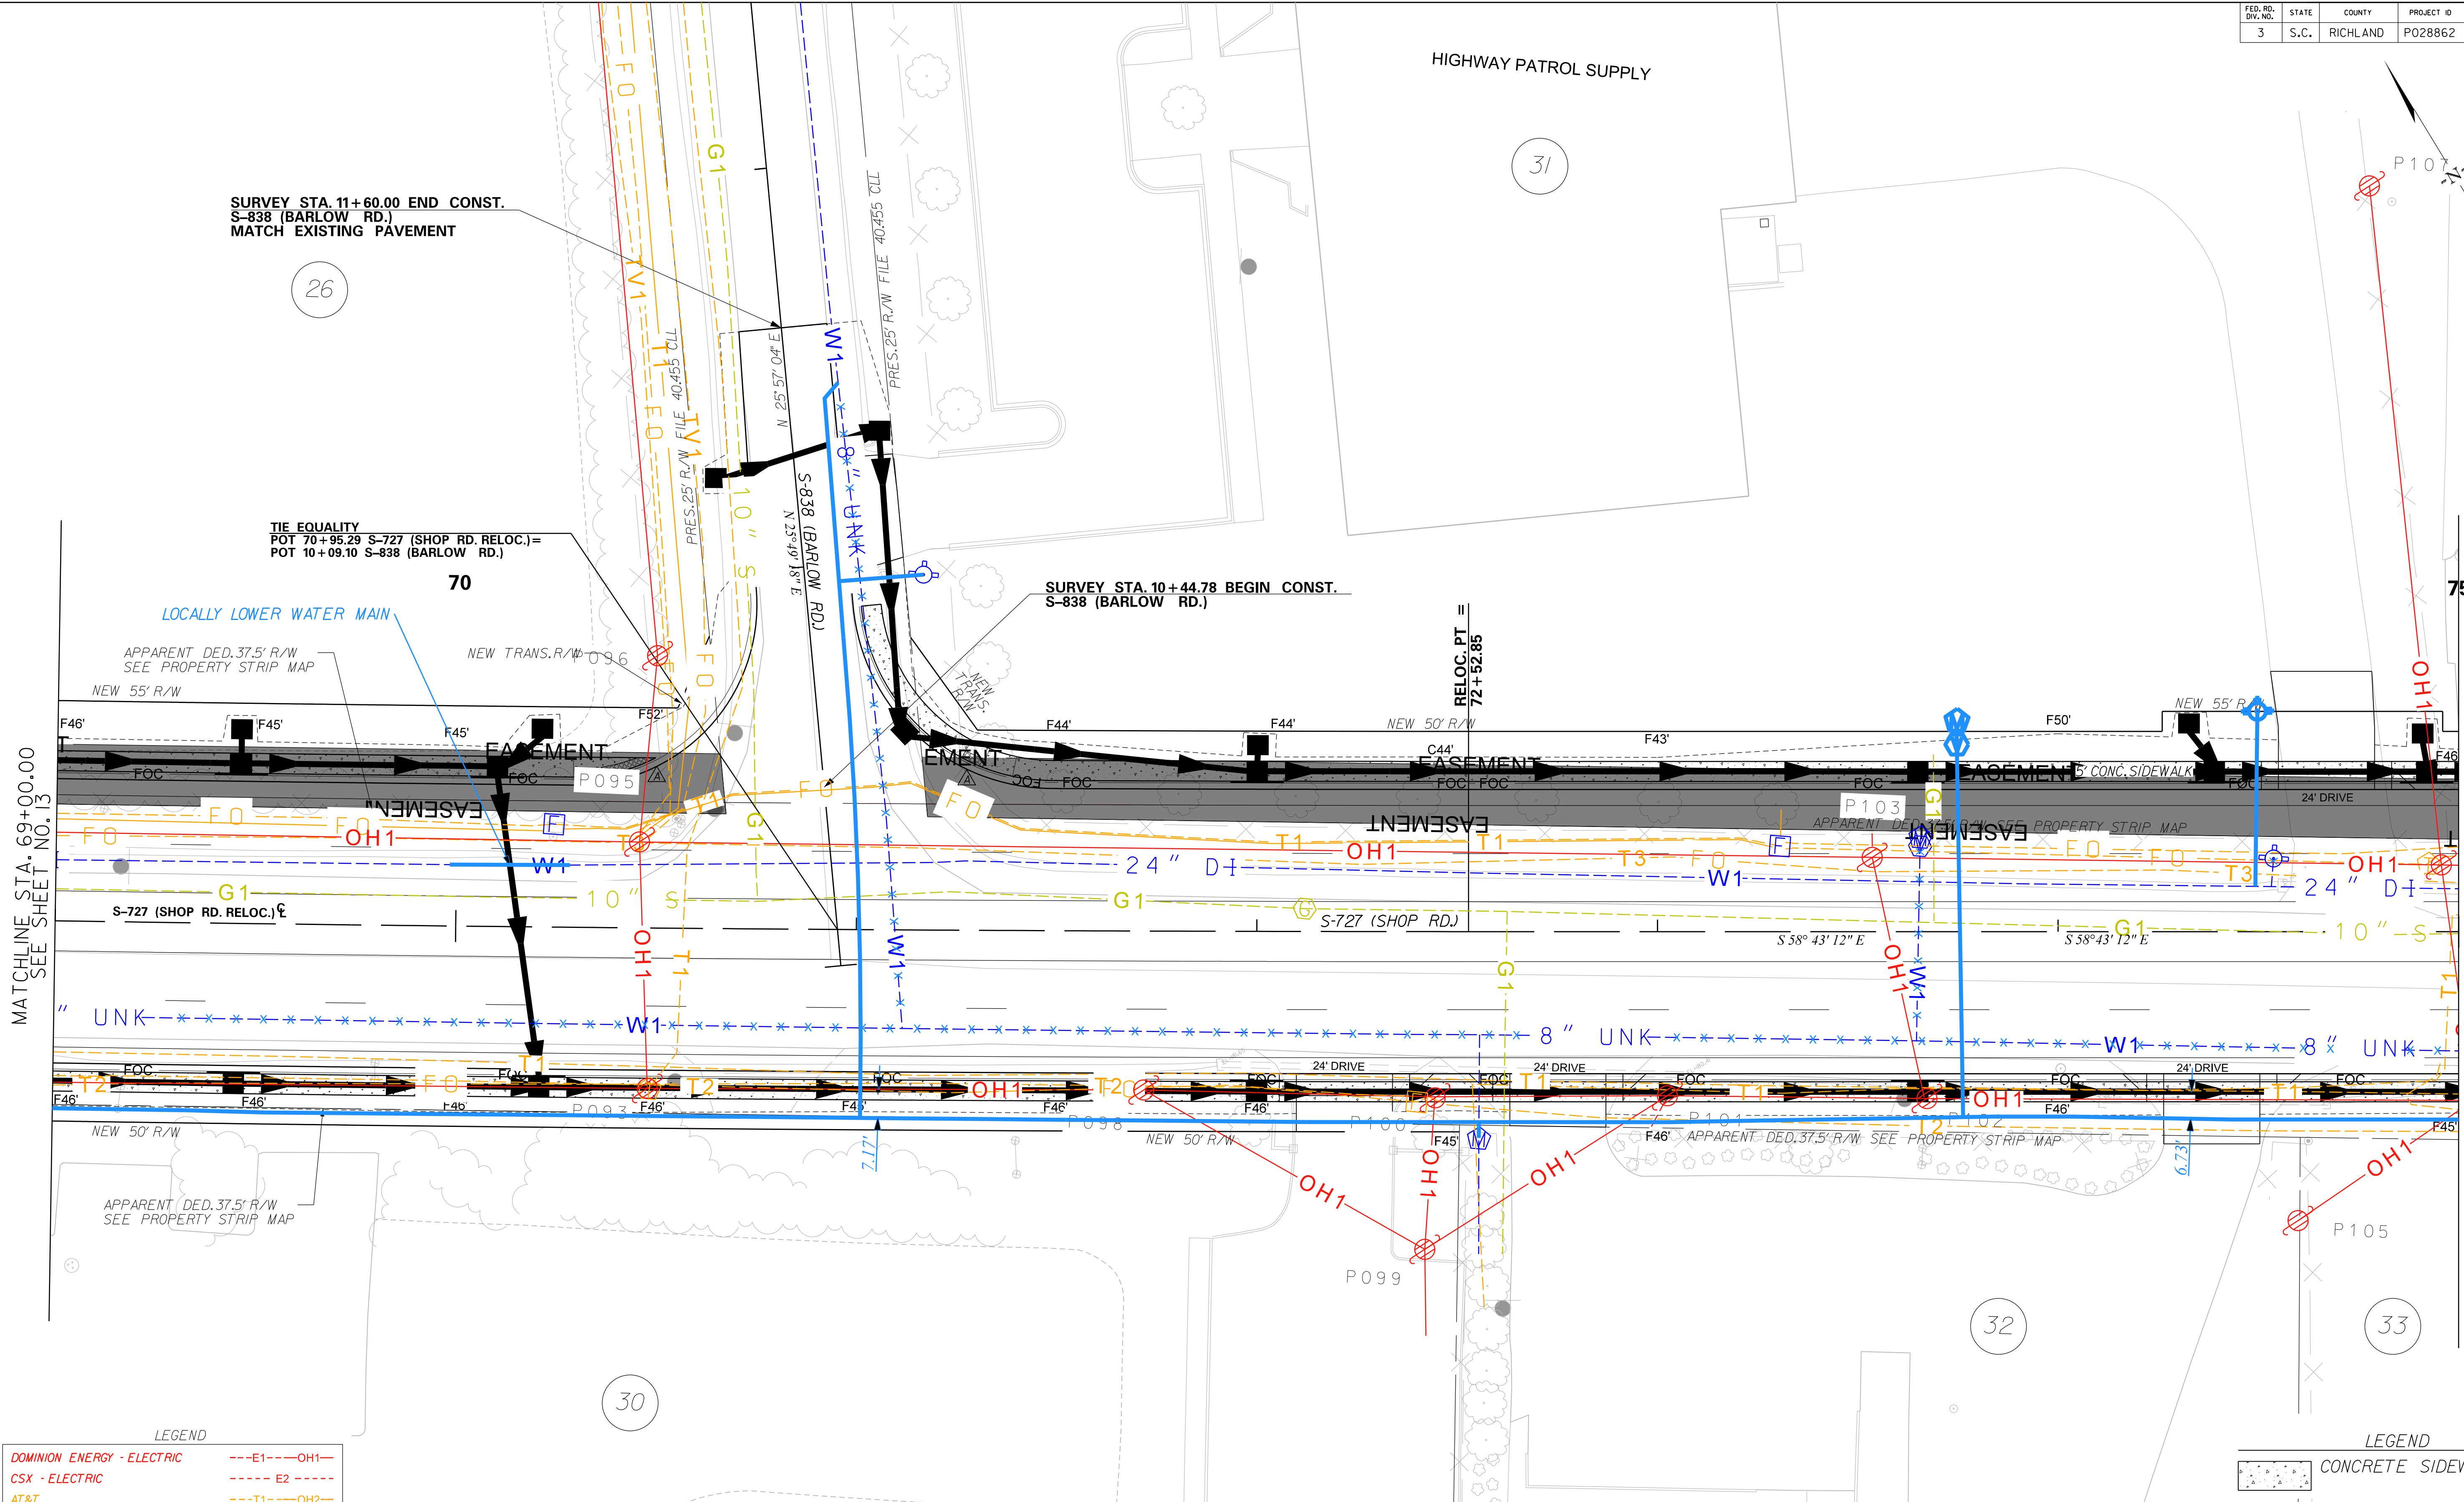

LEGEND	
DOMINION ENERGY - ELECTRIC	--E1--OH1--
CSX - ELECTRIC	---E2---
AT&T	---T1--OH2--
SEGRA	---T2---
LUMEN TECHNOLOGIES	---T3--T6--
SC DEPARTMENT OF ADMIN.	---T4--T5--
SPECTRUM	---TV1---
DOMINION ENERGY - GAS	---G1---
CITY OF COLUMBIA - WATER	---W1---
CITY OF COLUMBIA - SEWER	---S1---
SCDOT - TRAFFIC	---TF1--OH3--


SEE SHEET D14 FOR DRAINAGE INFORMATION

RELOCATED CENTERLINE BETWEEN STA. 35+25.36 TO STA. 121+88.46

ALIGNMENT CONTROL CAN BE FOUND ON REFERENCE DATA SHEET 5E-5F

REV. NO.	BY	DATE	DESCRIPTION OF REVISION
7			
6			
5			
4			
3	RCH	8/27/19	UPDATE TO TRACT 32 R/W
2	RCH	5/20/19	DRIVEWAY AND PERMISSIONS ADDED FOR TRACT 32
1	RCH	4/17/19	TURNUED ALL SIGNS ON IN SURVEY

Mead & Hunt

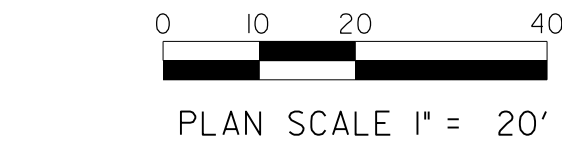

DESIGNED BY	DATE
DRAWN BY	DATE
CHECKED BY	DATE

LEGEND

CONCRETE SIDEWALK


RICHLAND COUNTY
TRANSPORTATION PENNY PROGRAM

RD. S-727 (SHOP RD.)
WIDENING

UTILITY RELOCATION PLAN SHEET
STA. 69+00.00 TO 75+00.00

DWG. NO. 14

FED. RD. DIV. NO.	STATE	COUNTY	PROJECT ID	ROAD/ROUTE NO.	SHEET NO.
3	S.C.	RICHLAND	PO28862	S-727	I5

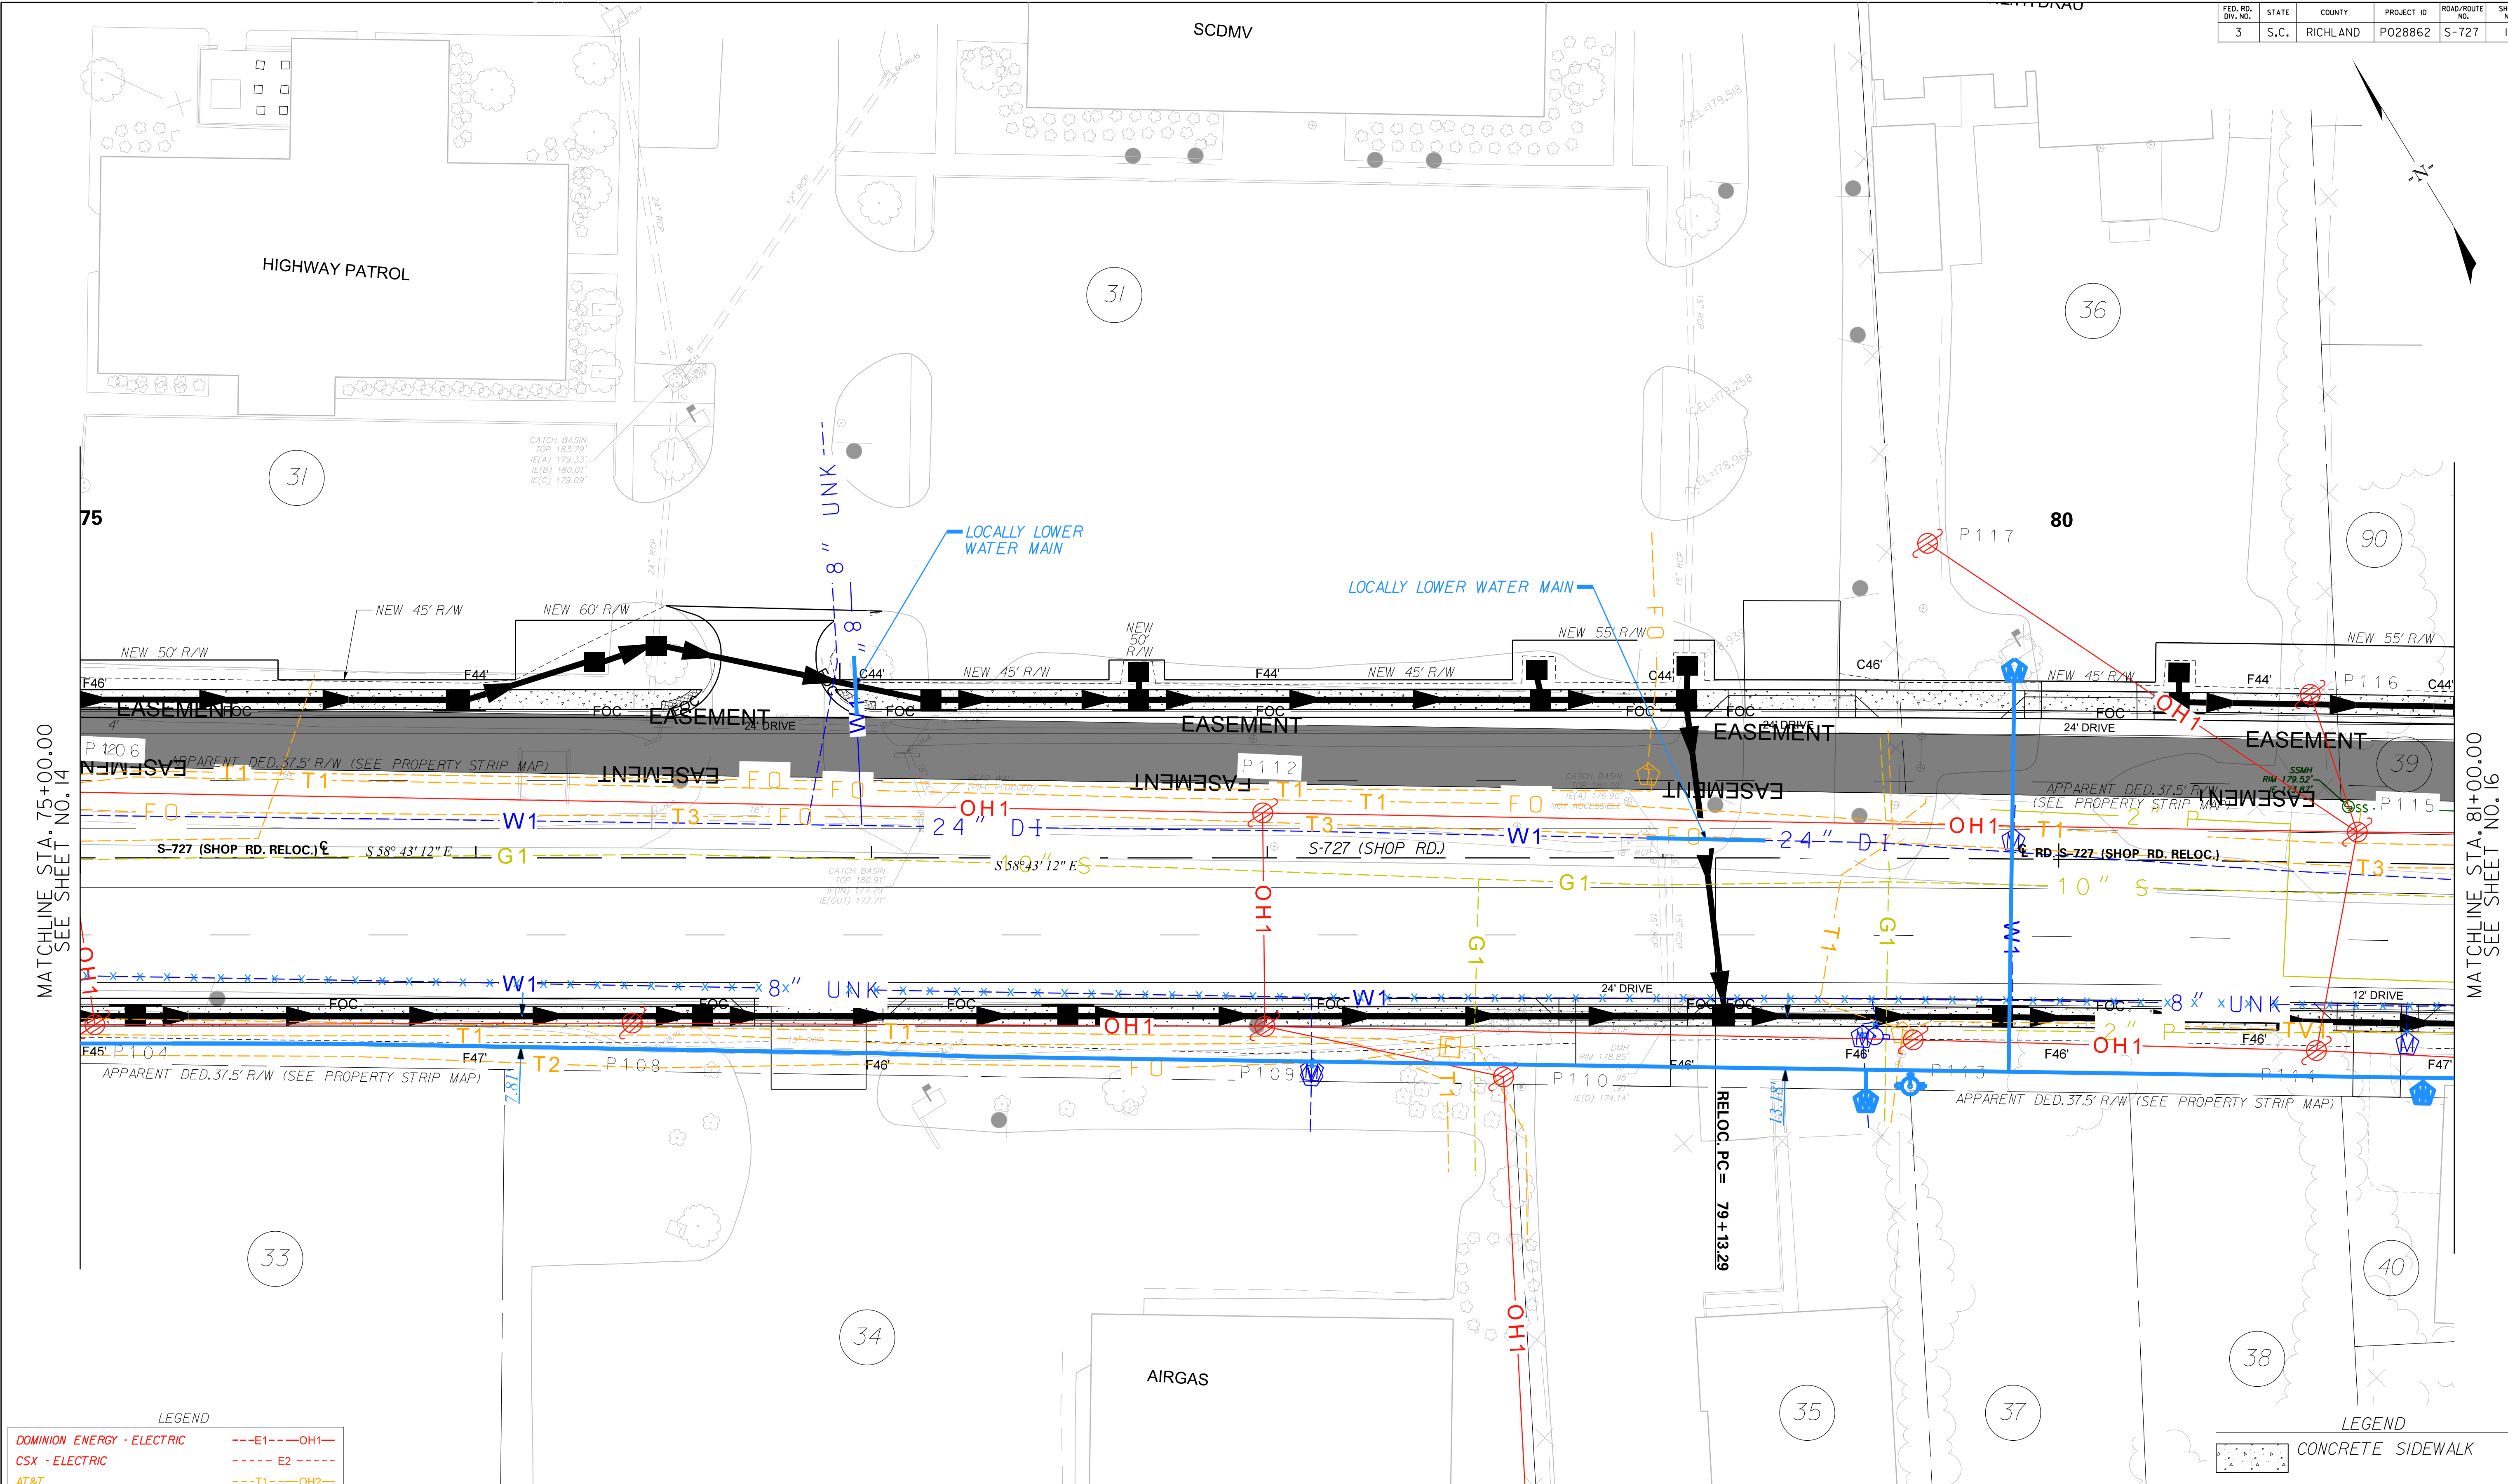

LEGEND	
DOMINION ENERGY - ELECTRIC	--E1--OH1--
CSX - ELECTRIC	--E2--
AT&T	--T1--OH2--
SEGRA	--T2--
LUMEN TECHNOLOGIES	--T3--T6--
SC DEPARTMENT OF ADMIN.	--T4--T5--
SPECTRUM	--TV1--
DOMINION ENERGY - GAS	-----G1-----
CITY OF COLUMBIA - WATER	-----W1-----
CITY OF COLUMBIA - SEWER	-----S1-----
SCDOT - TRAFFIC	--TF1--OH3--

SEE SHEET D15 FOR DRAINAGE INFORMATION

RELOCATED CENTERLINE BETWEEN STA. 35+25.36 TO STA. 121+88.46

ALIGNMENT CONTROL CAN BE FOUND ON REFERENCE DATA SHEET 5E-5F


7			
6			
5			
4			
3			
2			
1	RCH	4/17/19	TURNED ALL SIGNS ON IN SURVEY
REV. NO.	BY	DATE	DESCRIPTION OF REVISION



0 10 20 40	
PLAN SCALE 1" = 20'	
DESIGNED BY	DATE
DRAWN BY	DATE
CHECKED BY	DATE

LEGEND	
	CONCRETE SIDEWALK

RICHLAND COUNTY TRANSPORTATION PENNY PROGRAM	
RD. S-727 (SHOP RD.) WIDENING	
UTILITY RELOCATION PLAN SHEET STA. 75+00.00 TO 81+00.00	
DWG. NO. I5	

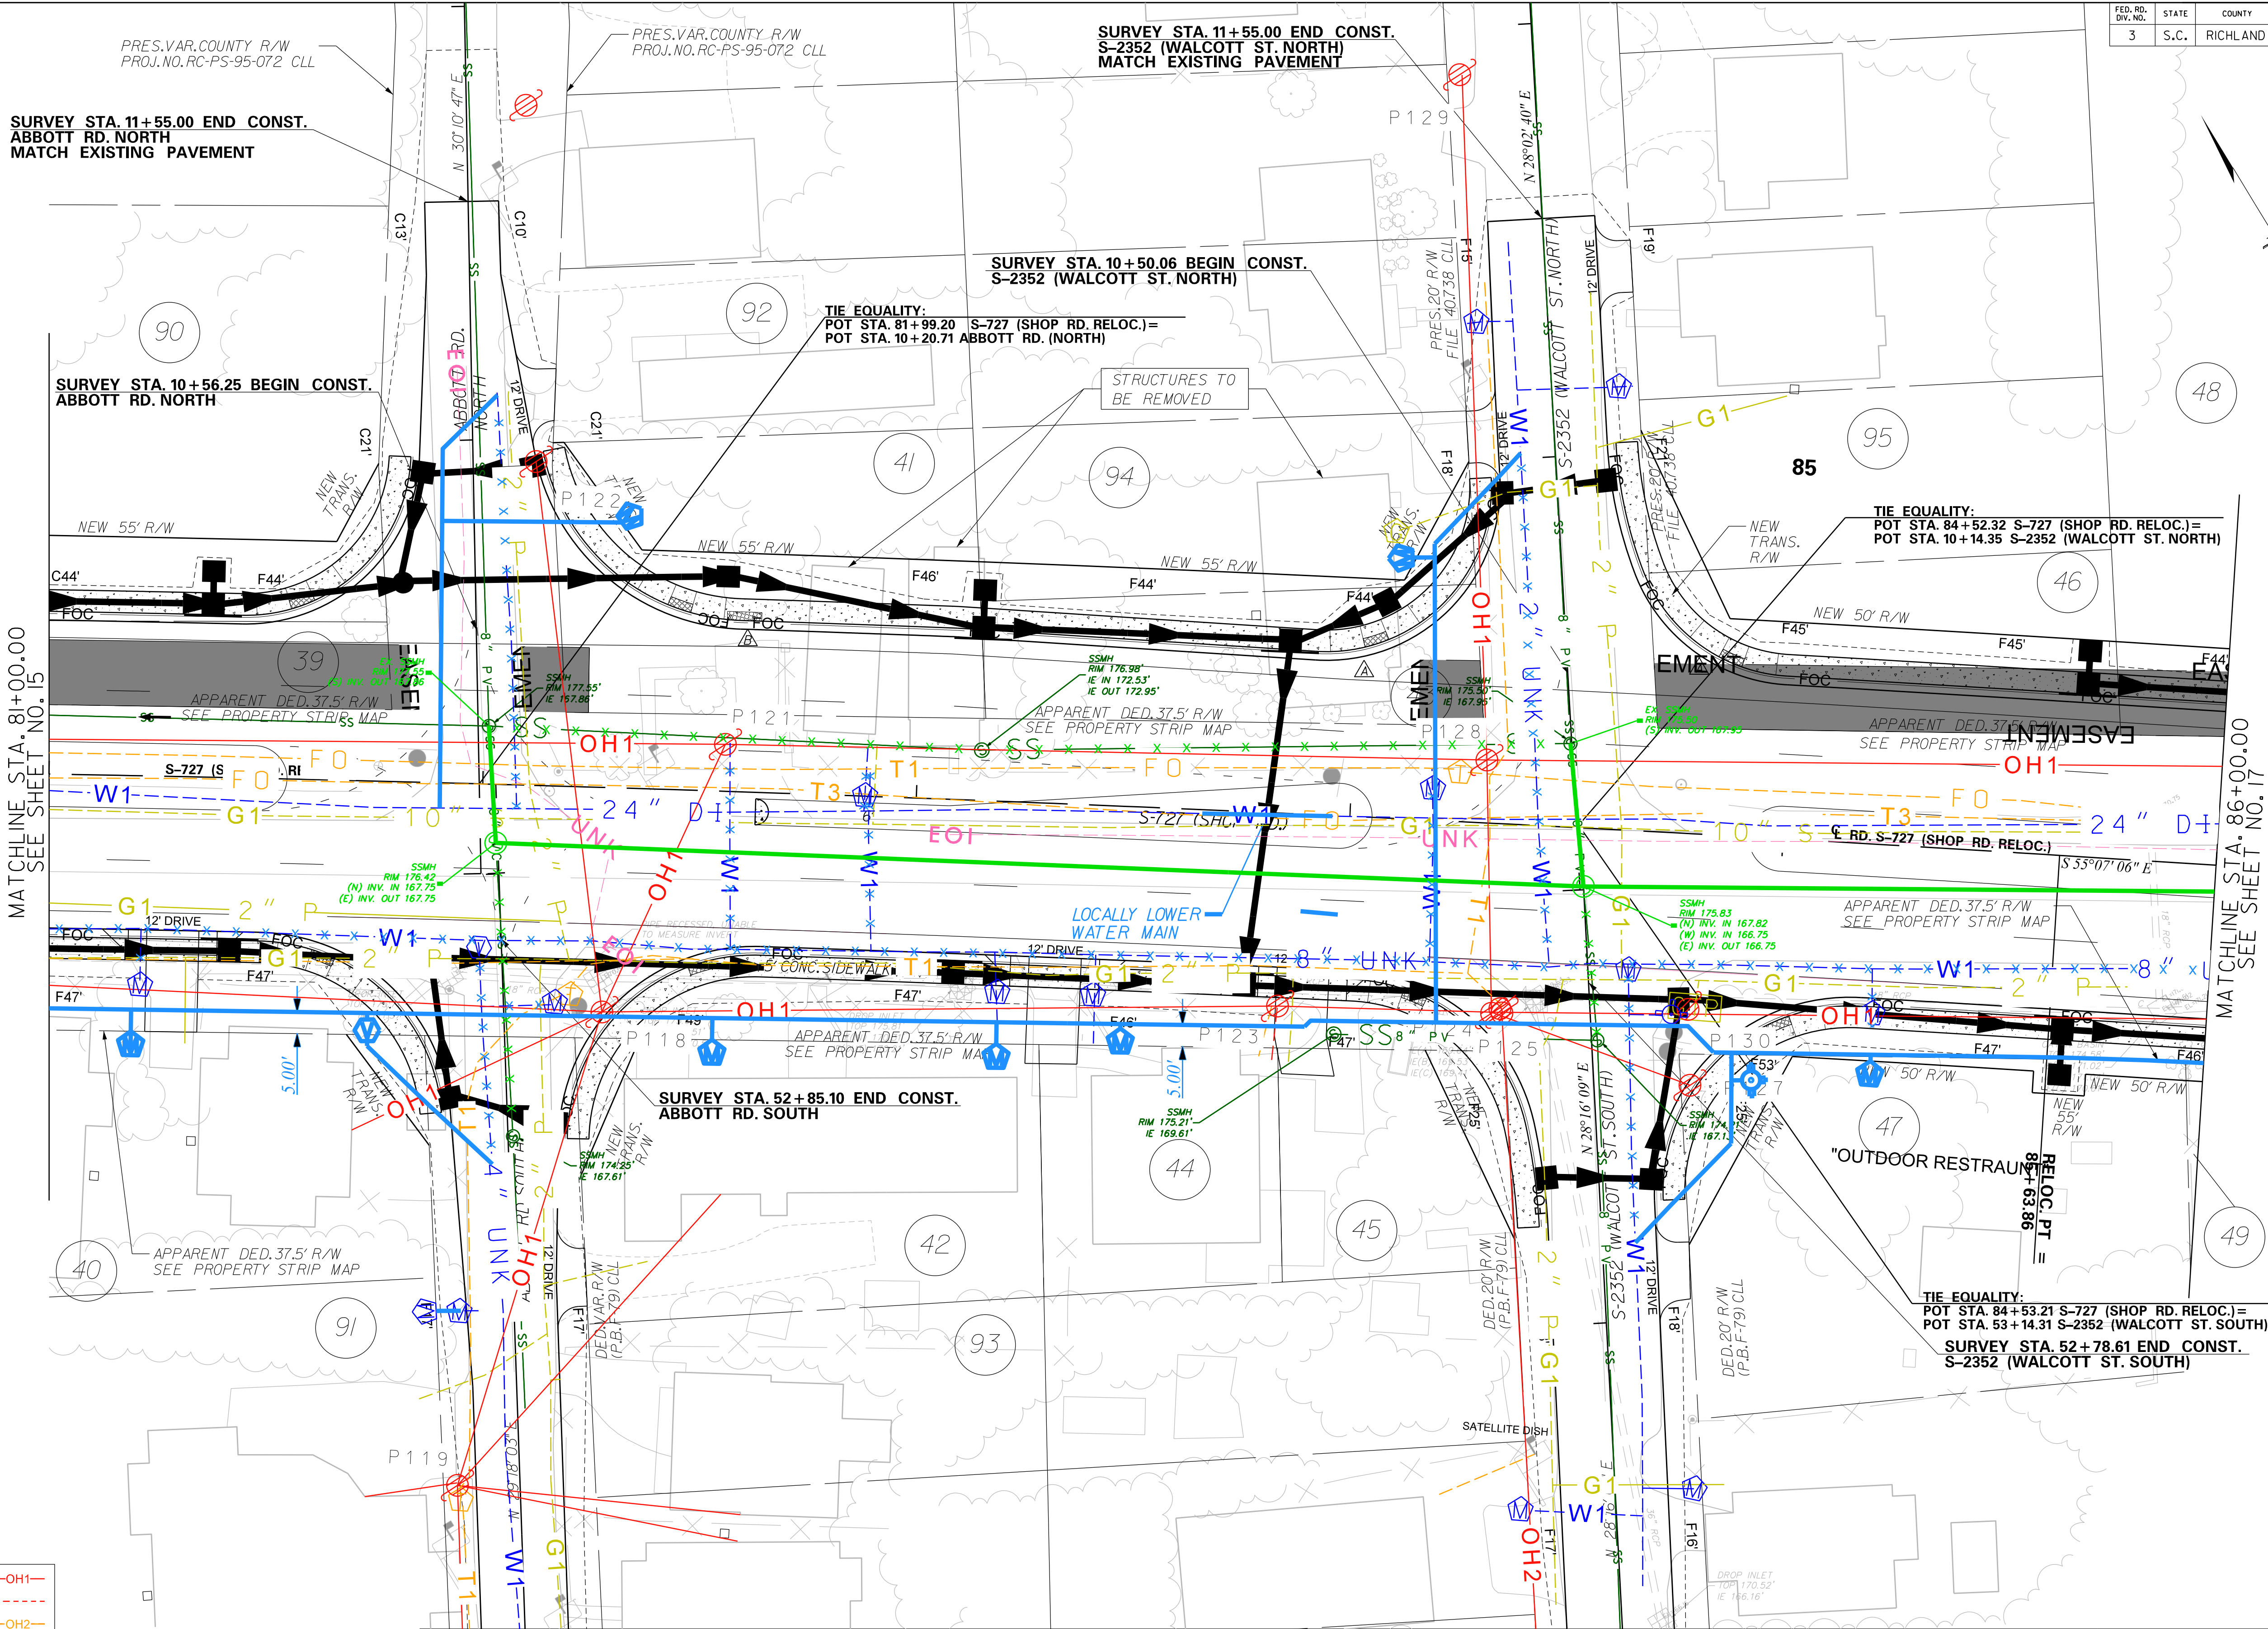

LEGEND

DOMINION ENERGY - ELECTRIC	---E1---	OH1---
CSX - ELECTRIC	---E2---	OH2---
AT&T	---T1---	OH3---
SEGRA	---T2---	
LUMEN TECHNOLOGIES	---T3---	T6---
SC DEPARTMENT OF ADMIN.	---T4---	T5---
SPECTRUM	---TV1---	
DOMINION ENERGY - GAS	---G1---	
CITY OF COLUMBIA - WATER	---W1---	
CITY OF COLUMBIA - SEWER	---S1---	
SCDOT - TRAFFIC	---TF1---	OH3---


SEE SHEET D16 FOR DRAINAGE INFORMATION

RELOCATED CENTERLINE BETWEEN STA.35+25.36 TO STA.121+88.46

ALIGNMENT CONTROL CAN BE FOUND ON REFERENCE DATA SHEET 5E-5F

REV. NO.	BY	DATE	DESCRIPTION OF REVISION
7			
6			
5			
4			
3			
2			
1	RCH	4/17/19	TURNED ALL SIGNS ON IN SURVEY

Mead & Hunt

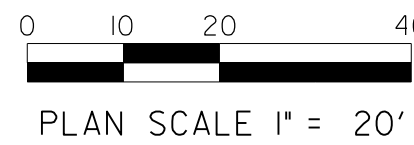

DESIGNED BY	_____	DATE	_____
DRAWN BY	_____	DATE	_____
CHECKED BY	_____	DATE	_____


RICHLAND COUNTY
TRANSPORTATION PENNY PROGRAM

RD. S-727 (SHOP RD.)
WIDENING

UTILITY RELOCATION PLAN SHEET
STA. 81+00.00 TO 86+00.00

DWG. NO. 16

FED. RD. DIV. NO.	STATE	COUNTY	PROJECT ID	ROAD/ROUTE NO.	SHEET NO.
3	S.C.	RICHLAND	PO28862	S-727	17

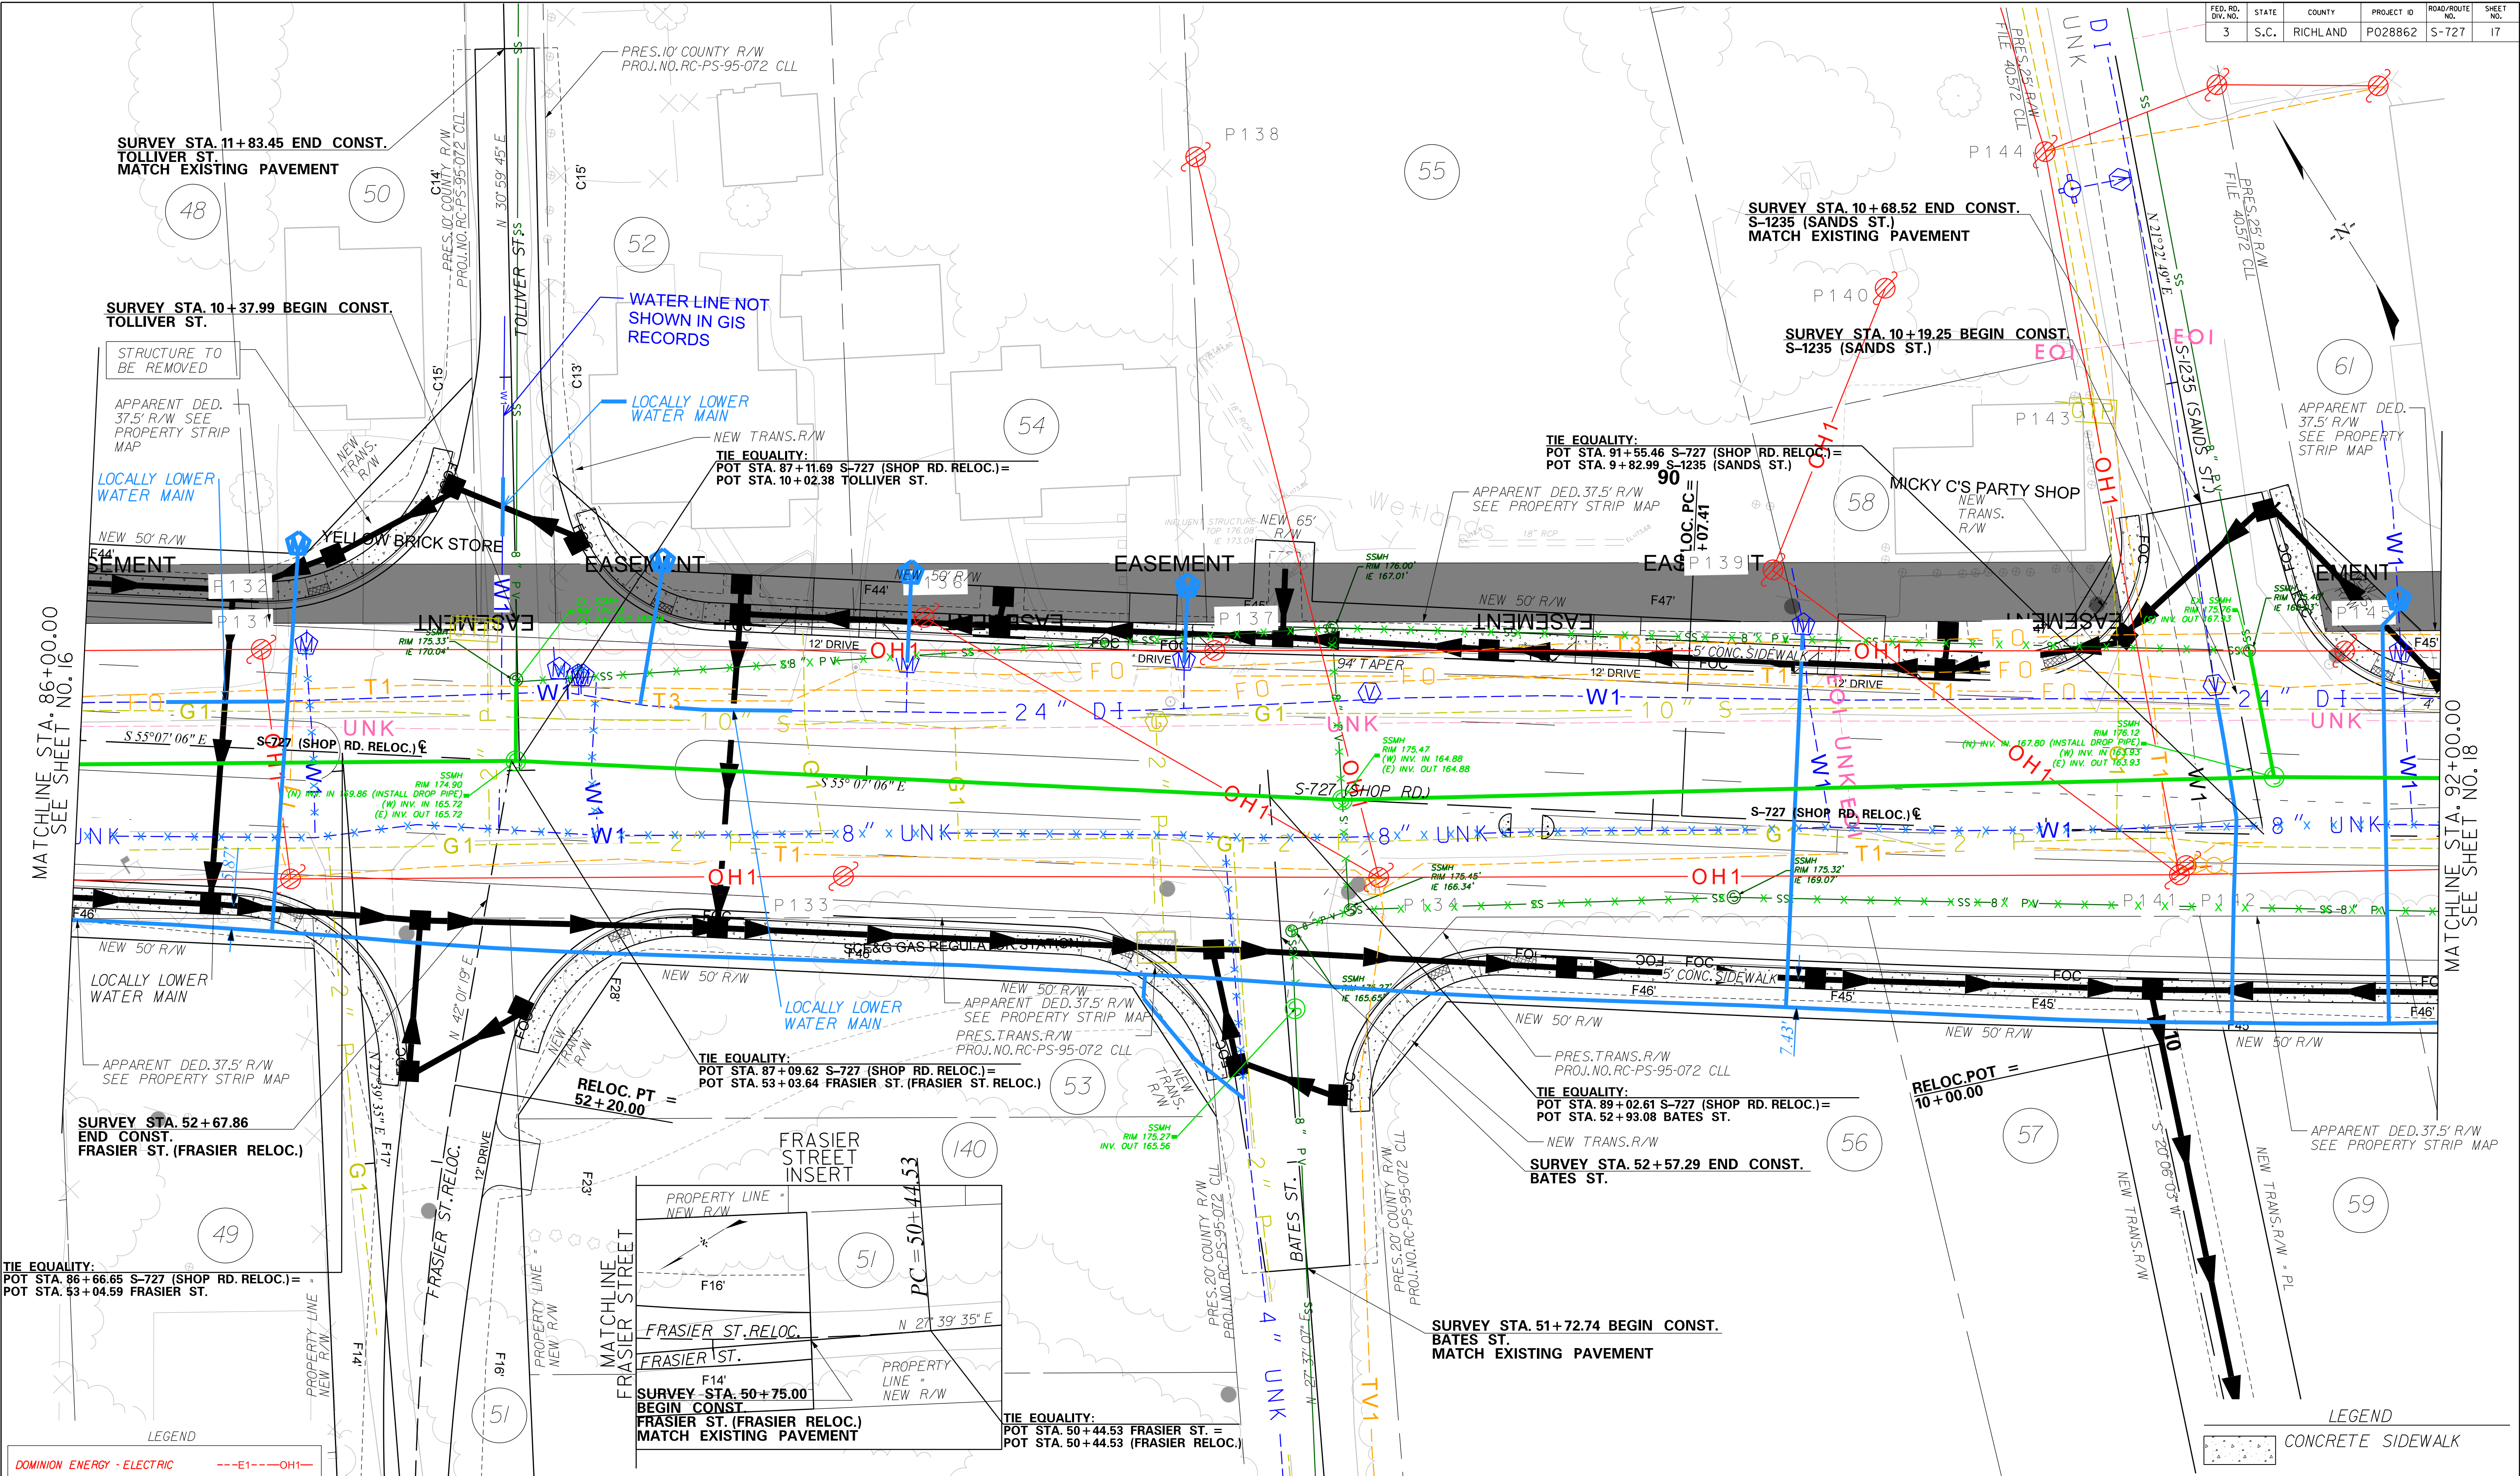


12/27/2024
\\SHEETS\SHOP\UTIL\PLAN17.DGN

7			
6			
5			
4			
3	RCH	5/20/19	SHARED-USE PATH 8' ON TRACT 61
2	RCH	4/17/19	TURNED ALL SIGNS ON IN SURVEY
1	JRJ	4/10/19	REMOVED PERMISSIONS TRACT 51
REV. NO.	BY	DATE	DESCRIPTION OF REVISION

Mead & Hunt

0 10 20 40 PLAN SCALE 1" = 20'	
DESIGNED BY	DATE
DRAWN BY	DATE
CHECKED BY	DATE

RICHLAND COUNTY TRANSPORTATION PENNY PROGRAM
RD. S-727 (SHOP RD.) WIDENING
UTILITY RELOCATION PLAN SHEET STA. 86+00.00 TO 92+00.00
DWG. NO. 17

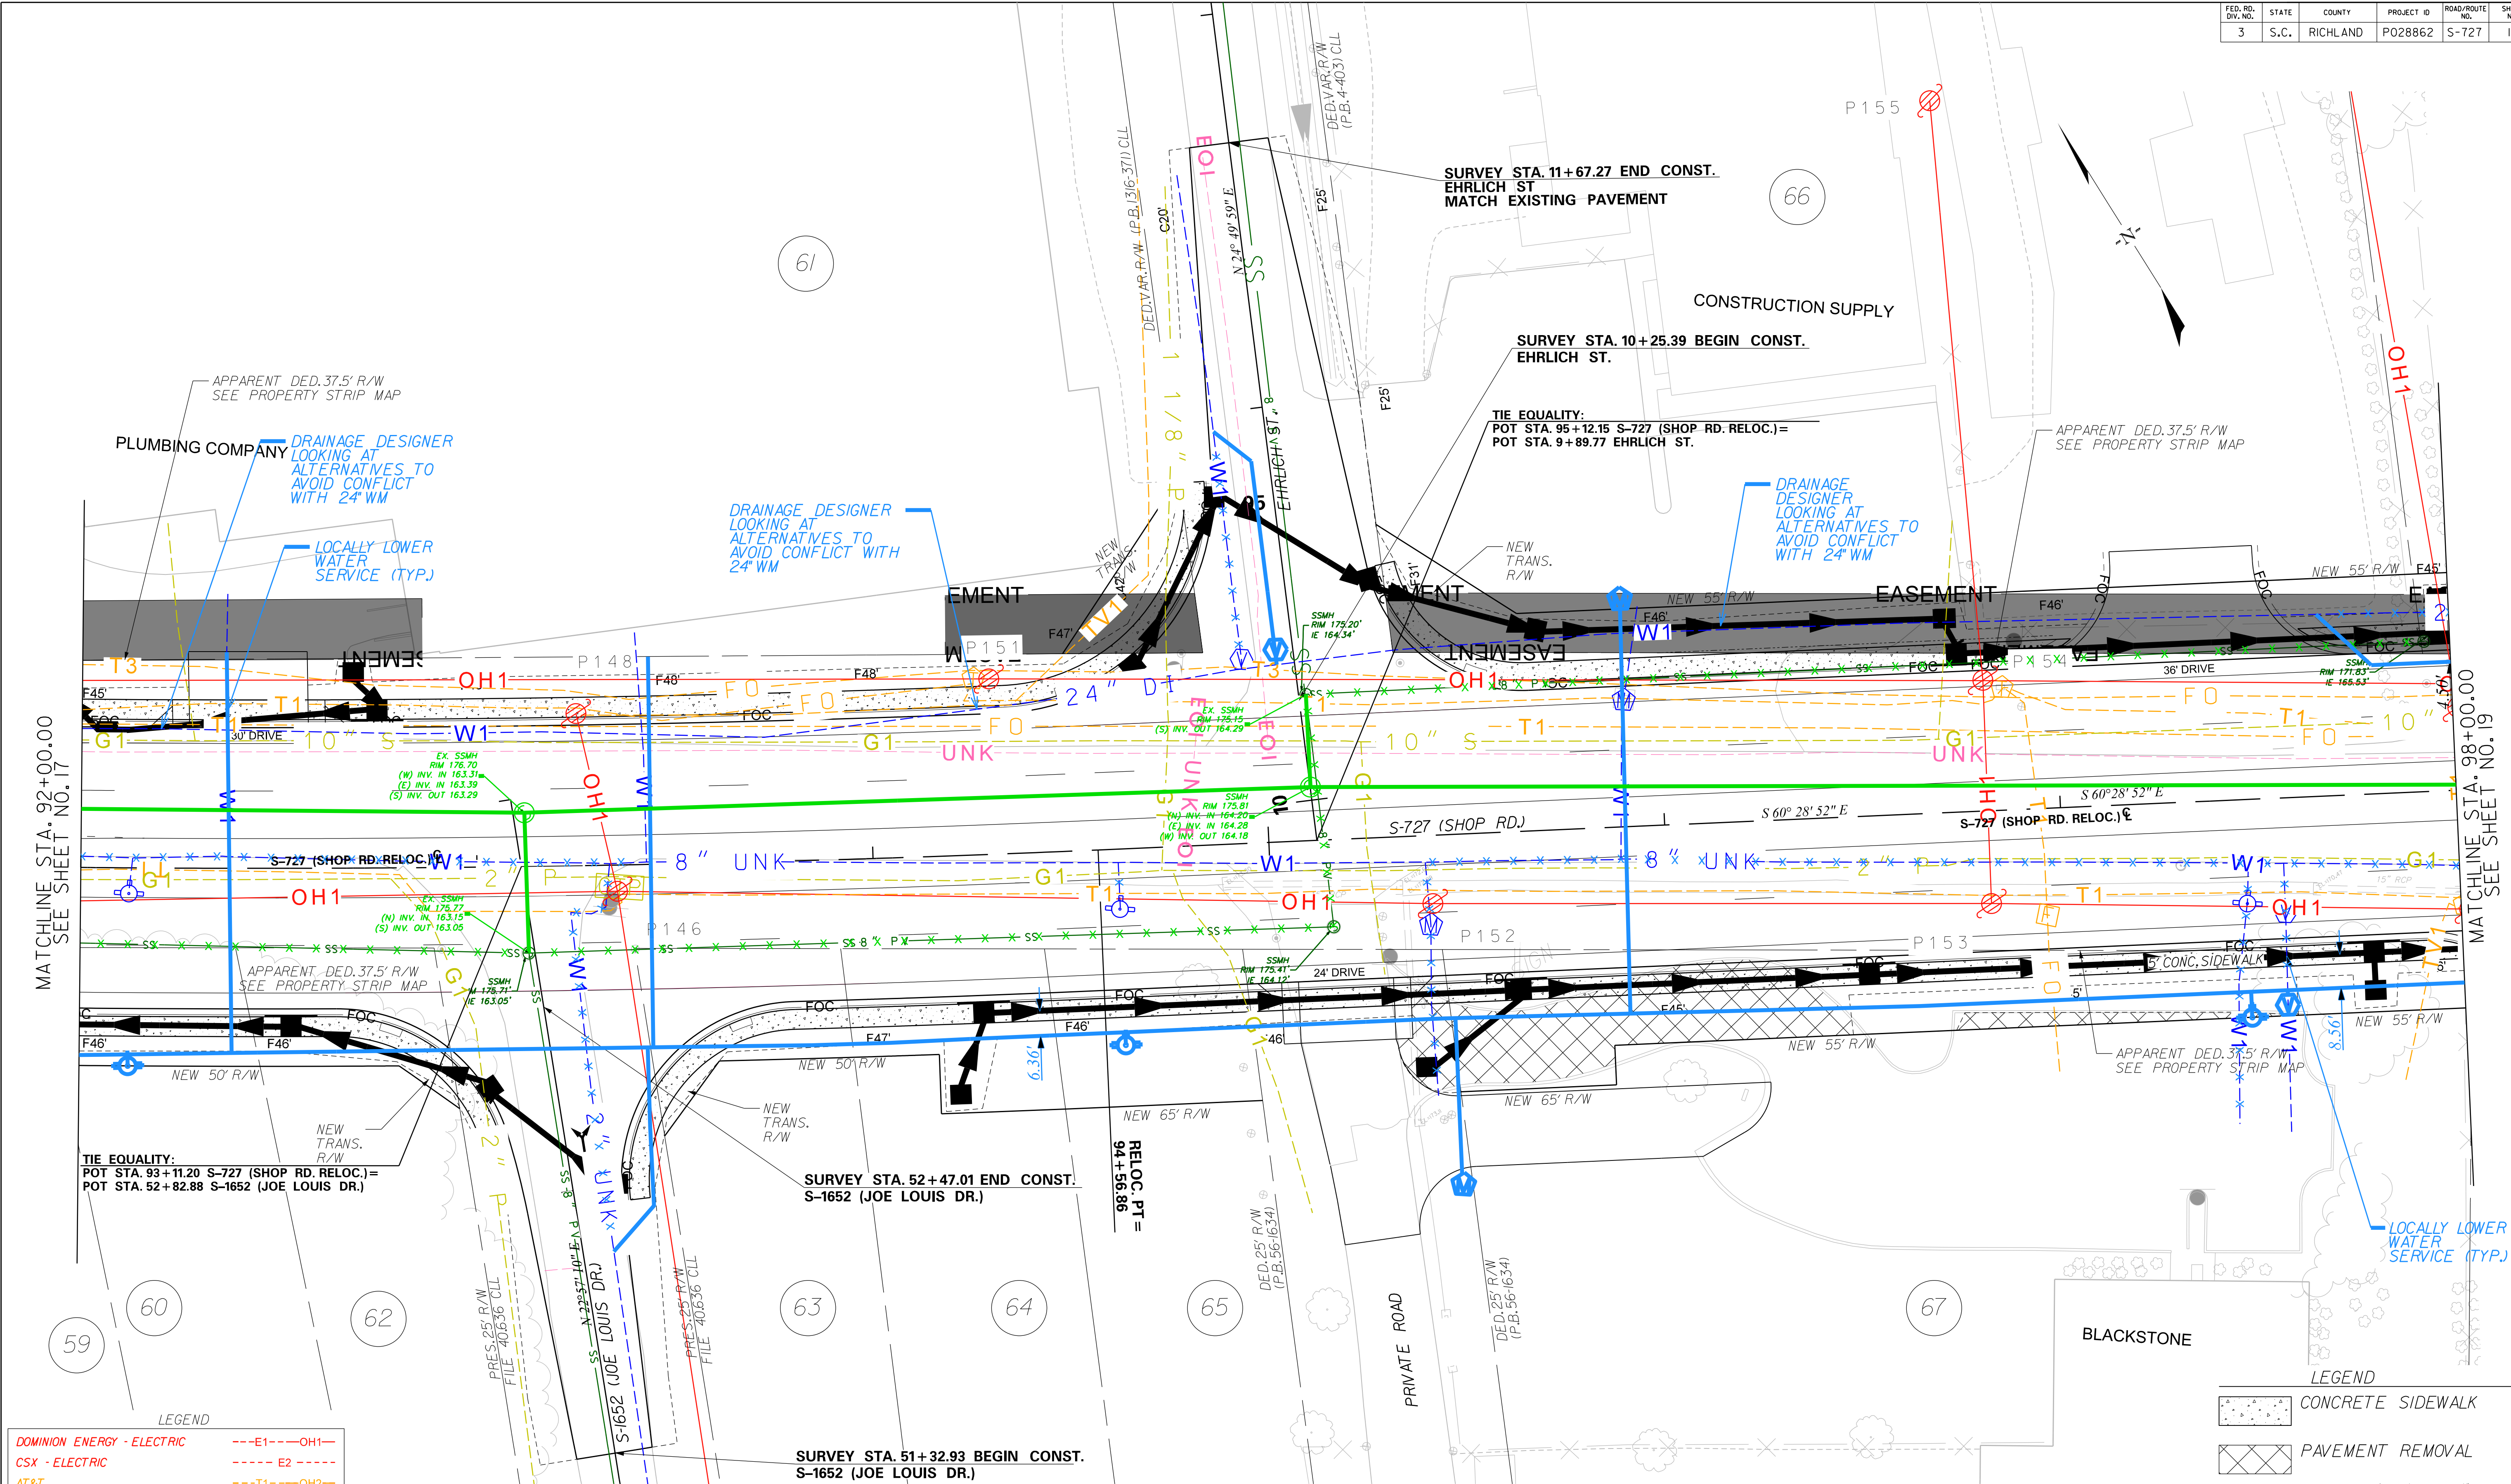


LEGEND	
DOMINION ENERGY - ELECTRIC	---E1---OH1---
CSX - ELECTRIC	---E2---
AT&T	---T1---OH2---
SEGRA	---T2---
LUMEN TECHNOLOGIES	---T3---T6---
SC DEPARTMENT OF ADMIN.	---T4---T5---
SPECTRUM	---TV1---
DOMINION ENERGY - GAS	---G1---
CITY OF COLUMBIA - WATER	---W1---
CITY OF COLUMBIA - SEWER	---S1---
SCDOT - TRAFFIC	---TF1---OH3---

SEE SHEET D18 FOR DRAINAGE INFORMATION

RELOCATED CENTERLINE BETWEEN STA. 35+25.36 TO STA. 121+88.46

ALIGNMENT CONTROL CAN BE FOUND ON REFERENCE DATA SHEET 5E-5F

REV. NO.	BY	DATE	DESCRIPTION OF REVISION
7			
6			
5			
4	RCH	7/19/19	UPDATE TO TRACT 66 DRIVEWAY
3	RCH	5/20/19	SHARED-USE PATH 8' ON TRACT 61, 66, 68
2	RCH	5/20/19	EHRICH ST. ALIGNMENT, TRACT 66 DRIVEWAY AND REVISED R/W ON TRACT 66
1	RCH	4/17/19	TURNED ALL SIGNS ON IN SURVEY

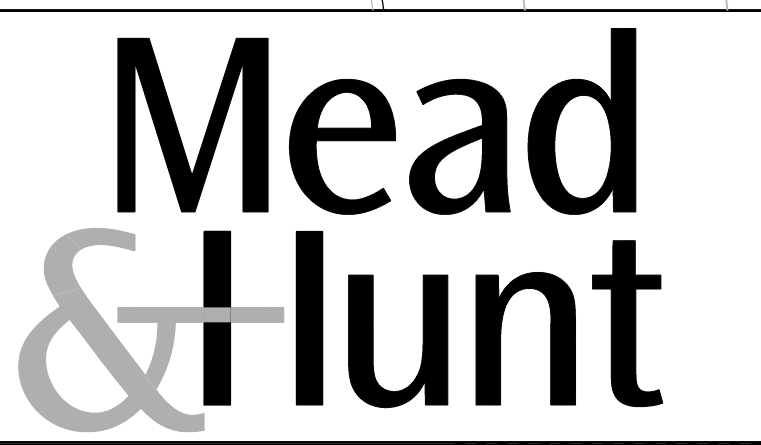


DESIGNED BY	DATE
DRAWN BY	DATE
CHECKED BY	DATE

RICHLAND COUNTY
TRANSPORTATION PENNY PROGRAM

RD. S-727 (SHOP RD.)
WIDENING

UTILITY RELOCATION PLAN SHEET
STA. 92+00.00 TO 98+00.00

DWG. NO. 18

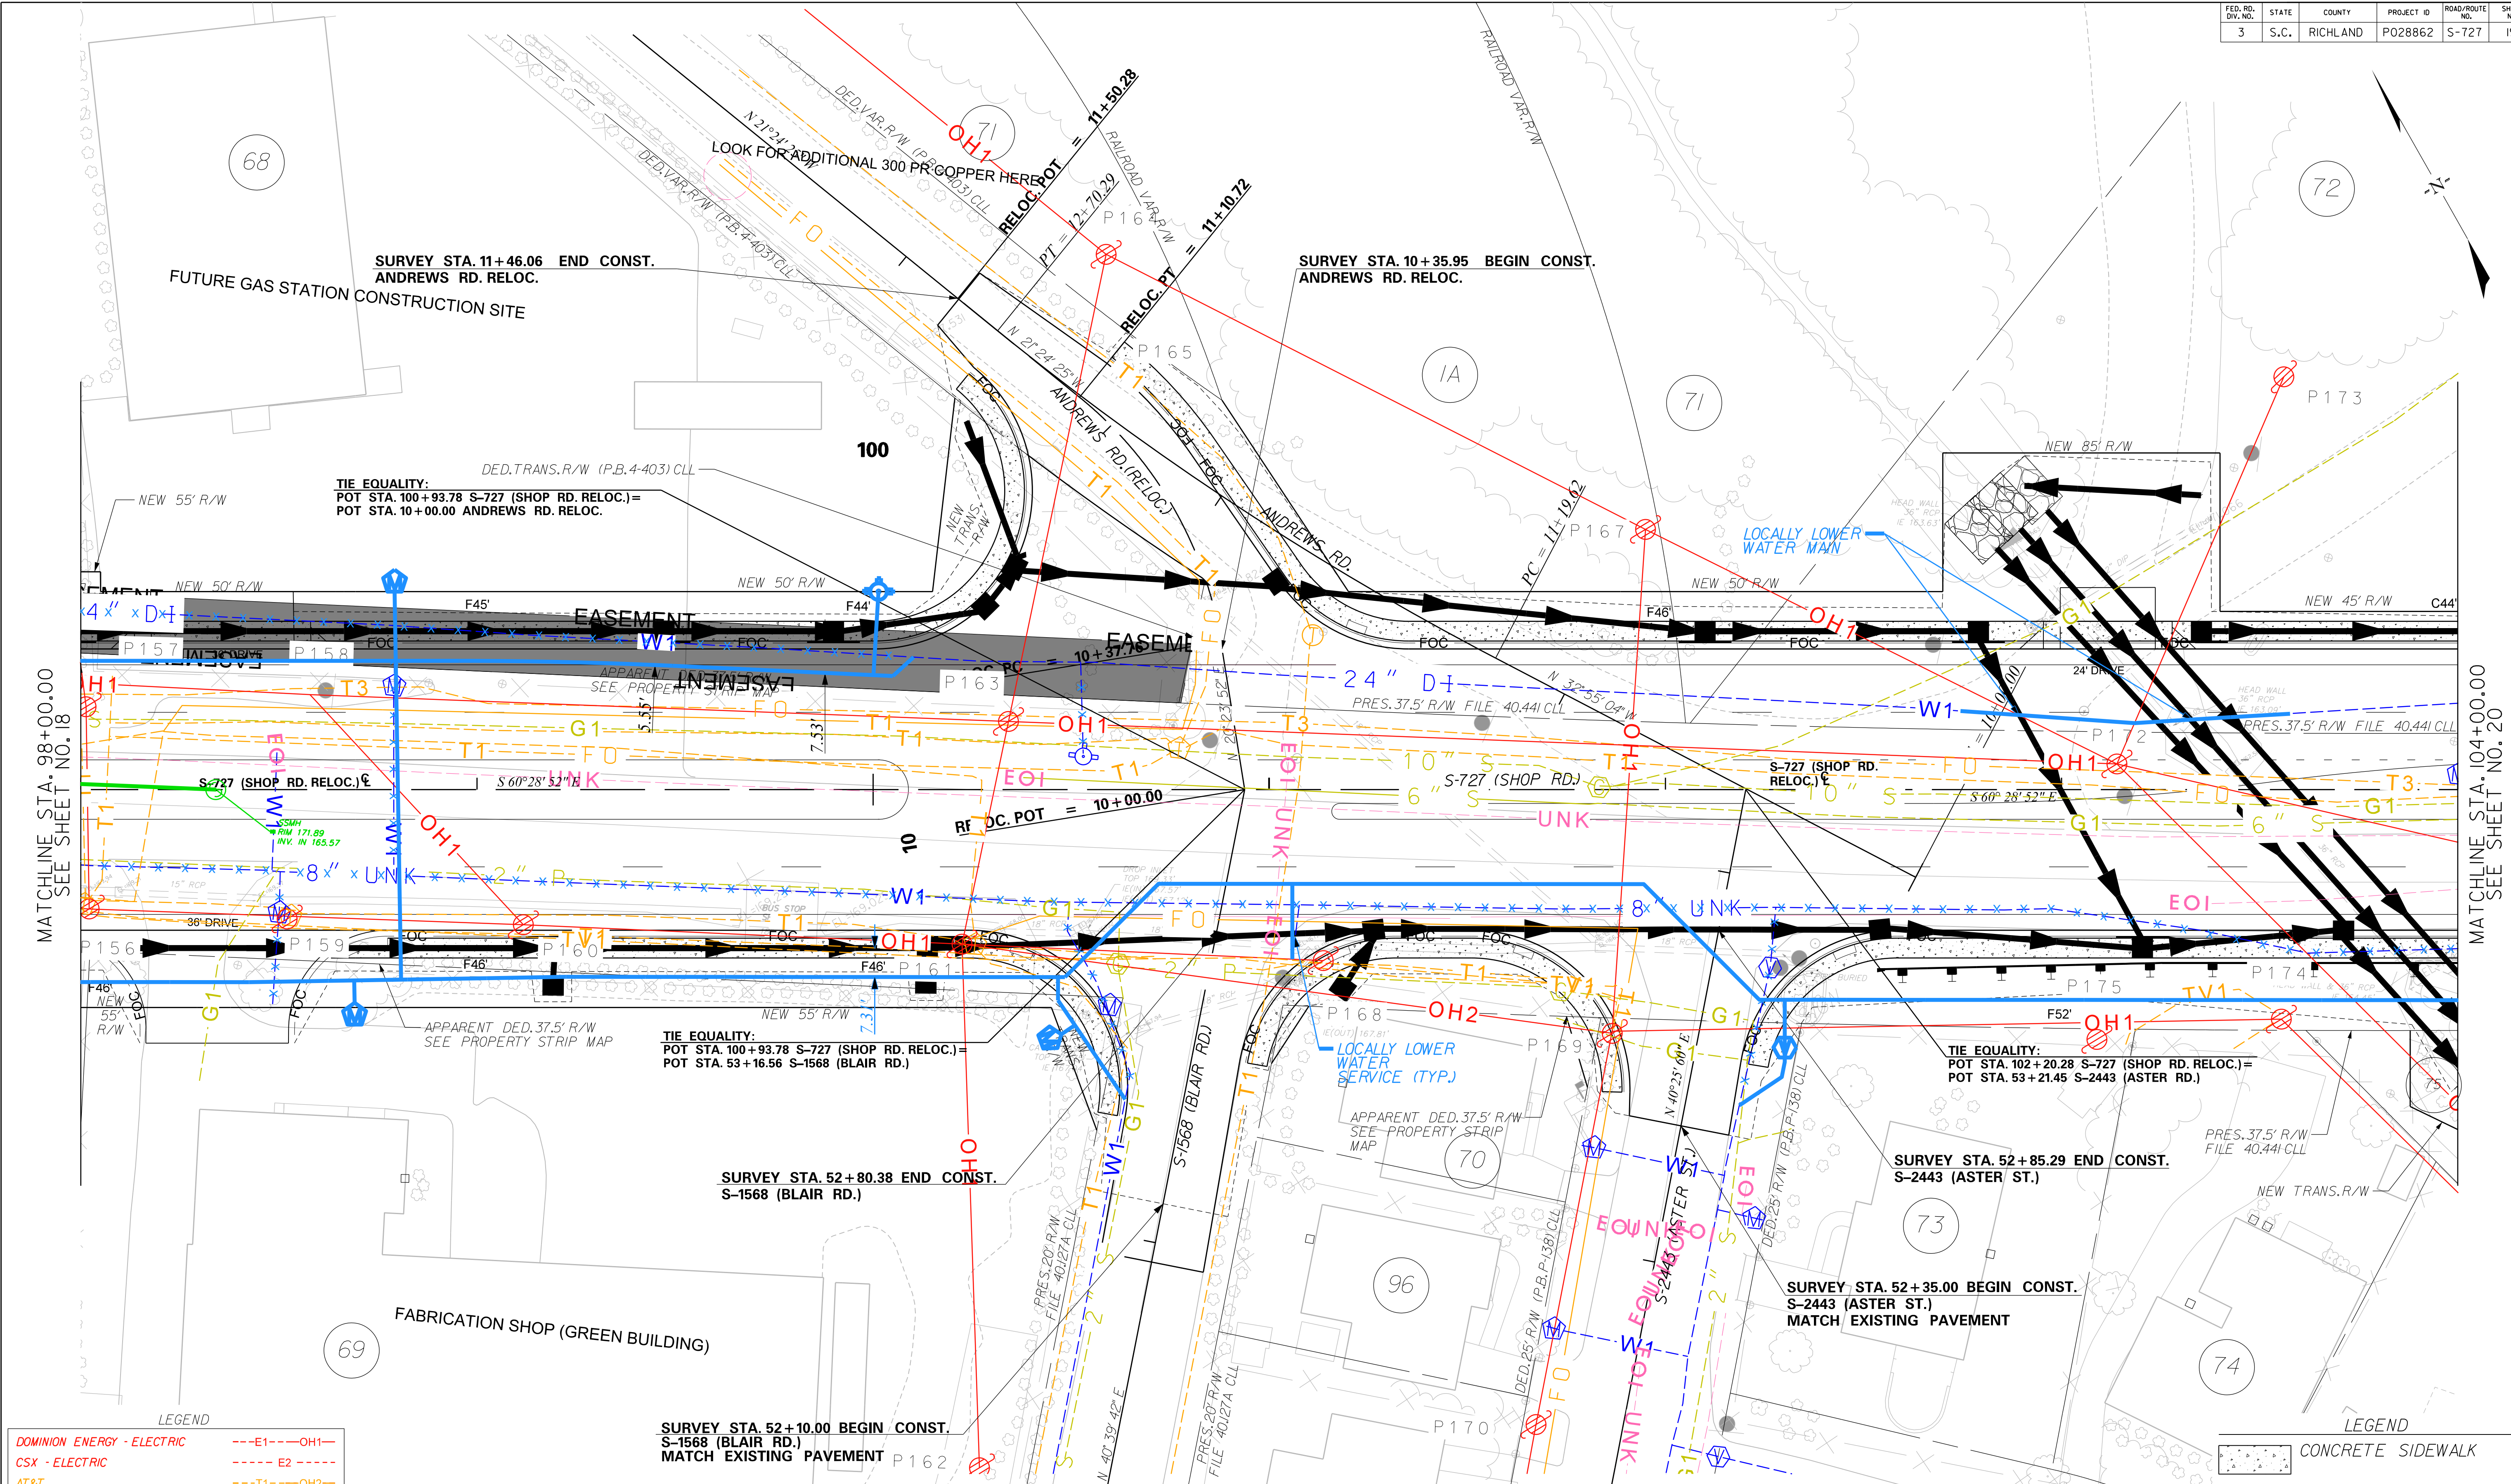

LEGEND

DOMINION ENERGY - ELECTRIC	---E1---OH1---
CSX - ELECTRIC	---E2---
AT&T	---T1---OH2---
SEGRA	---T2---
LUMEN TECHNOLOGIES	---T3---T6---
SC DEPARTMENT OF ADMIN.	---T4---T5---
SPECTRUM	---TV1---
DOMINION ENERGY - GAS	---G1---
CITY OF COLUMBIA - WATER	---W1---
CITY OF COLUMBIA - SEWER	---S1---
SCDOT - TRAFFIC	---TF1---OH3---

SEE SHEET D19 FOR DRAINAGE INFORMATION

RELOCATED CENTERLINE BETWEEN STA. 35+25.36 TO STA. 121+88.46

ALIGNMENT CONTROL CAN BE FOUND ON REFERENCE DATA SHEET 5E-5F

REV. NO.	BY	DATE	DESCRIPTION OF REVISION
7			
6			
5			
4	RCH	7/19/19	UPDATE TO TRACT 69 DRIVEWAY
3	RCH	5/20/19	SHARED-USE PATH 8' WITH 3' BUFFER ON TRACT 68, TRACT 69 DRIVE
2	RCH	4/17/19	UPDATED SITE PLAN FOR TRACT 68
1	RCH	4/17/19	TURNED ALL SIGNS ON IN SURVEY



0 10 20 40
PLAN SCALE 1" = 20'

DESIGNED BY	DATE
DRAWN BY	DATE
CHECKED BY	DATE


RICHLAND COUNTY
TRANSPORTATION PENNY PROGRAM

RD. S-727 (SHOP RD.)
WIDENING

UTILITY RELOCATION PLAN SHEET
STA. 98+00.00 TO 104+00.00

DWG. NO. 19

FED. RD. DIV. NO.	STATE	COUNTY	PROJECT ID	ROAD/ROUTE NO.	SHEET NO.
3	S.C.	RICHLAND	PO28862	S-727	20

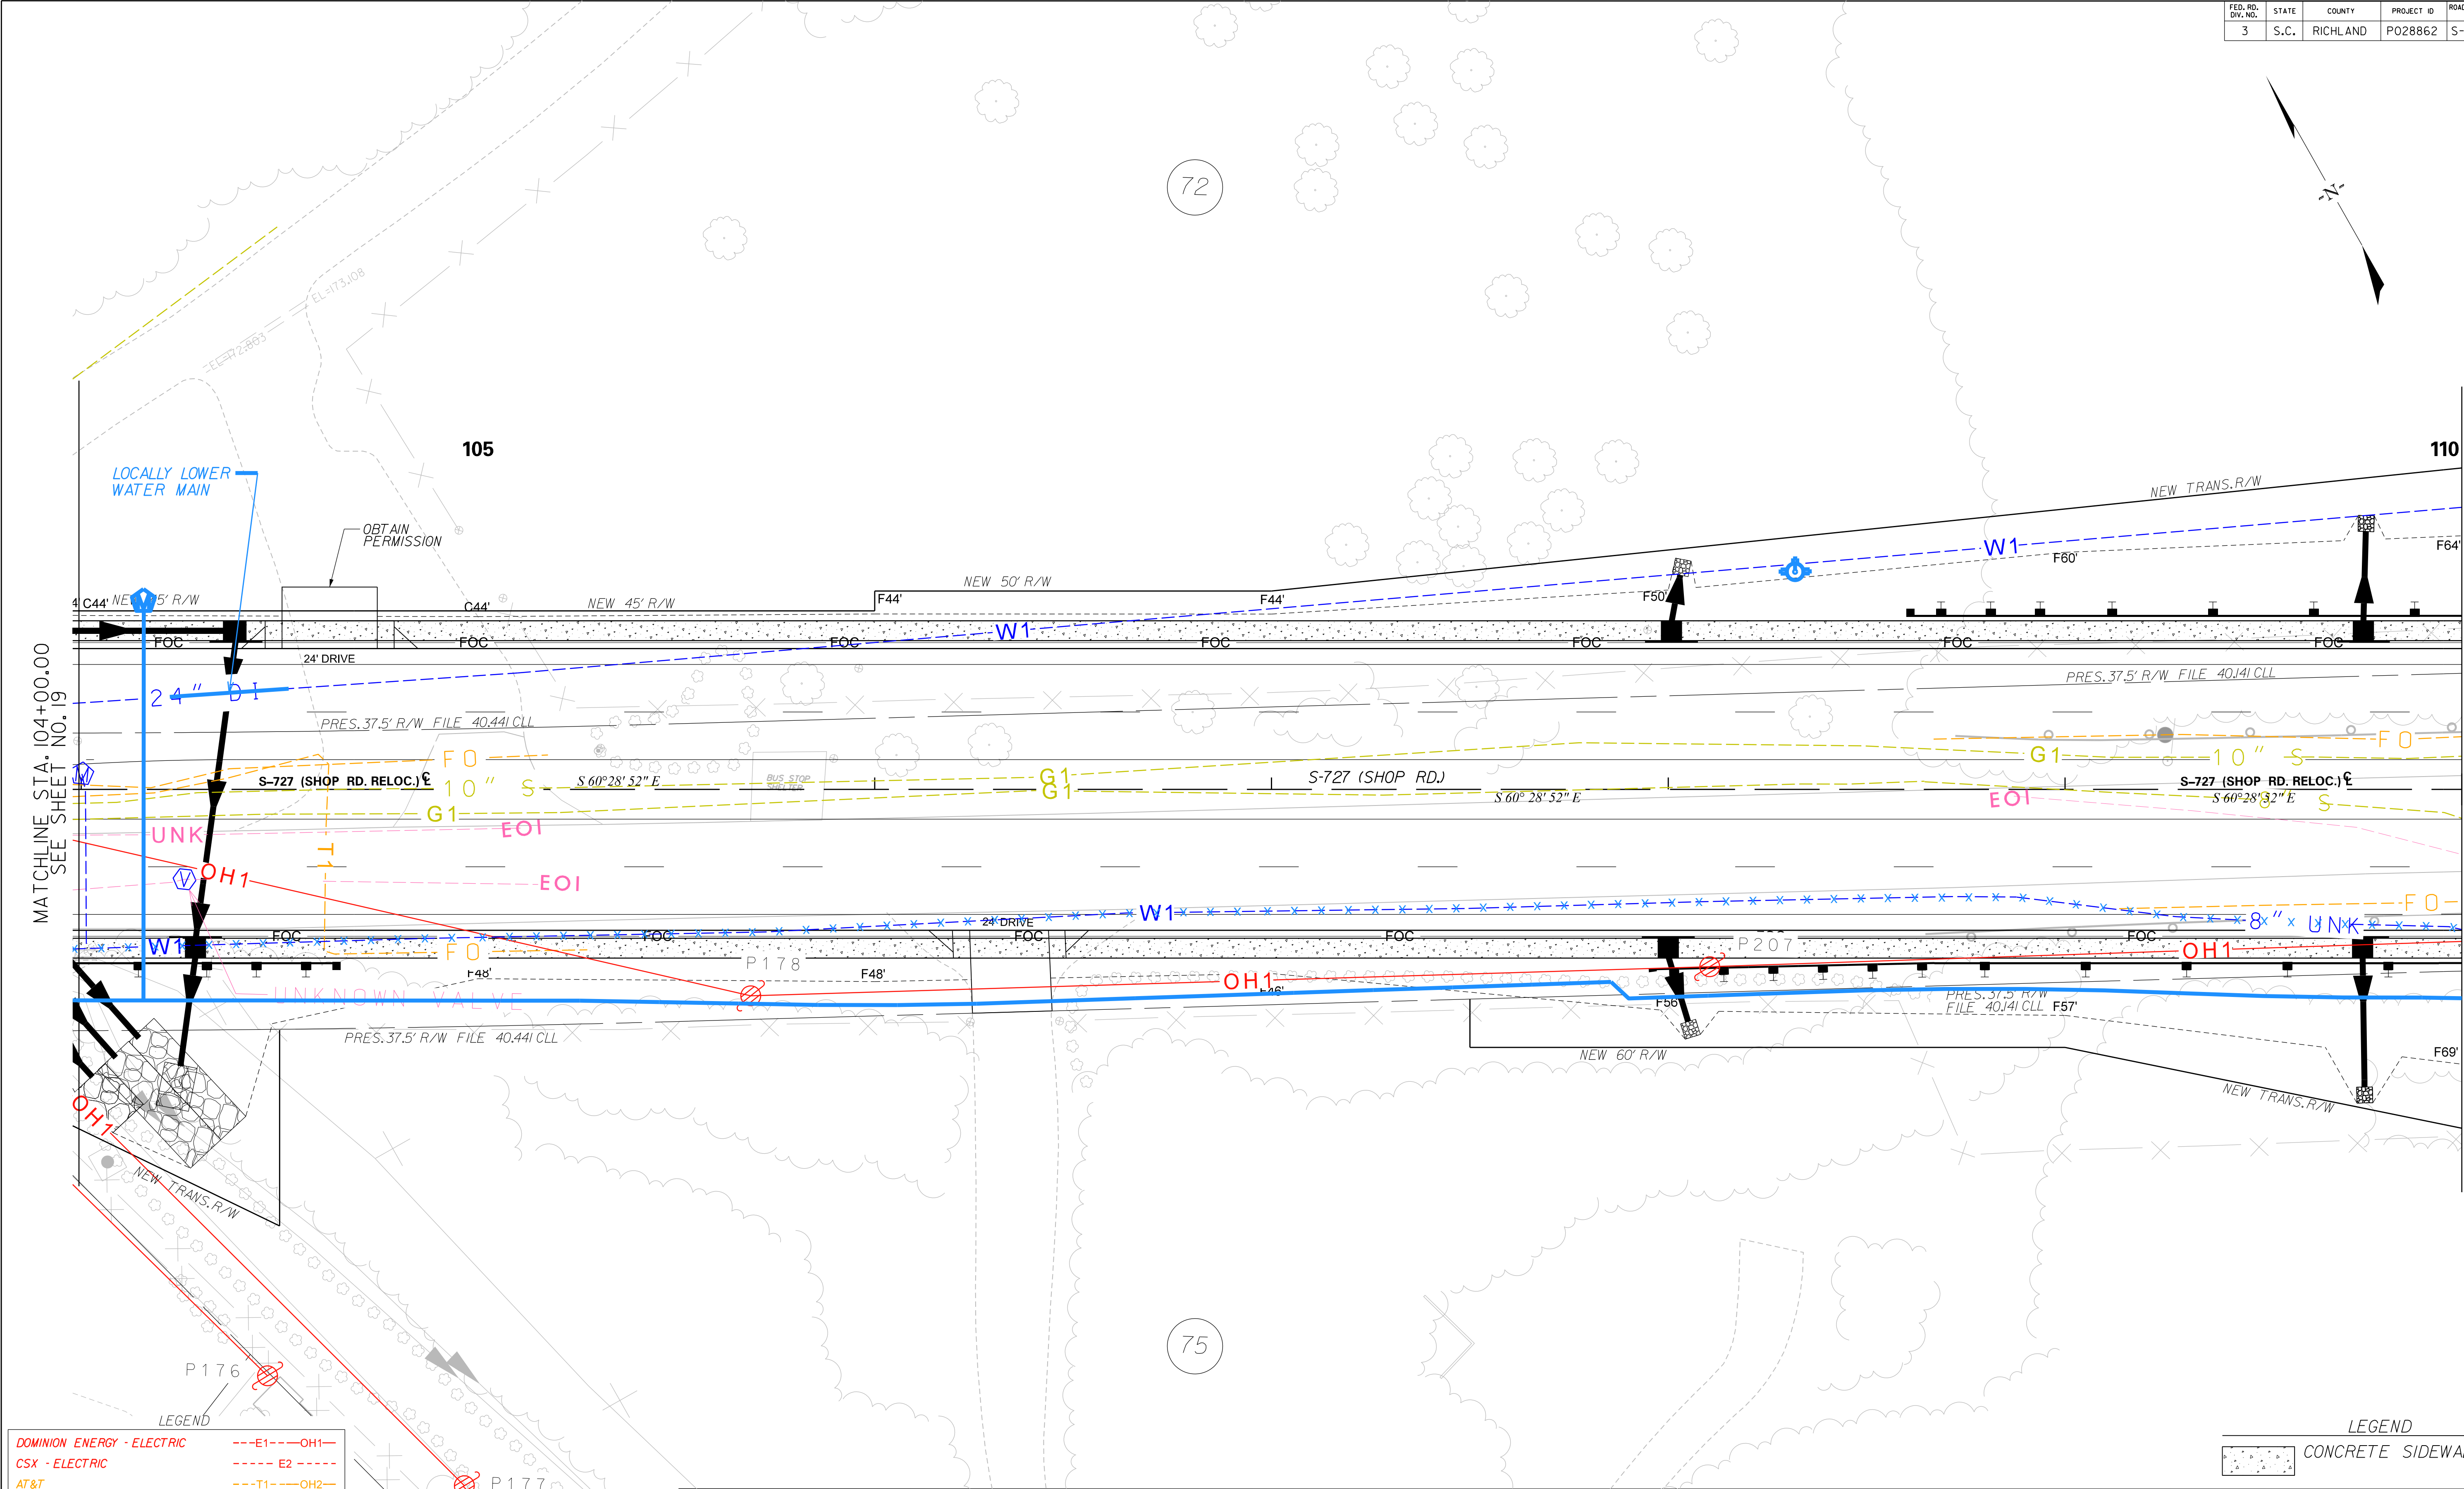

LEGEND	
DOMINION ENERGY - ELECTRIC	--E1--OH1--
CSX - ELECTRIC	---E2---
AT&T	---T1--OH2--
SEGRA	---T2---
LUMEN TECHNOLOGIES	---T3--T6--
SC DEPARTMENT OF ADMIN.	---T4--T5--
SPECTRUM	---TV1---
DOMINION ENERGY - GAS	---G1---
CITY OF COLUMBIA - WATER	---W1---
CITY OF COLUMBIA - SEWER	---S1---
SCDOT - TRAFFIC	--TF1--OH3--

SEE SHEET D20 FOR DRAINAGE INFORMATION

RELOCATED CENTERLINE BETWEEN STA.35+25.36 TO STA.12+88.46

ALIGNMENT CONTROL CAN BE FOUND ON REFERENCE DATA SHEET 5E-5F

REV. NO.	BY	DATE	DESCRIPTION OF REVISION
7			
6			
5			
4			
3			
2			
1	RGH	4/17/19	TURNED ALL SIGNS ON IN SURVEY



0 10 20 40 PLAN SCALE 1" = 20'	
DESIGNED BY	DATE
DRAWN BY	DATE
CHECKED BY	DATE

LEGEND

CONCRETE SIDEWALK

RICHLAND COUNTY
TRANSPORTATION PENNY PROGRAM


RD. S-727 (SHOP RD.)
WIDENING

UTILITY RELOCATION PLAN SHEET
STA. 104+00.00 TO 110+00.00

DWG. NO. 20

12/27/2024
\\SHEETS\SHOP_UTL_PLAN20.DGN

FED. RD. DIV. NO.	STATE	COUNTY	PROJECT ID	ROAD/ROUTE NO.	SHEET NO.
3	S.C.	RICHLAND	PO28862	S-727	21

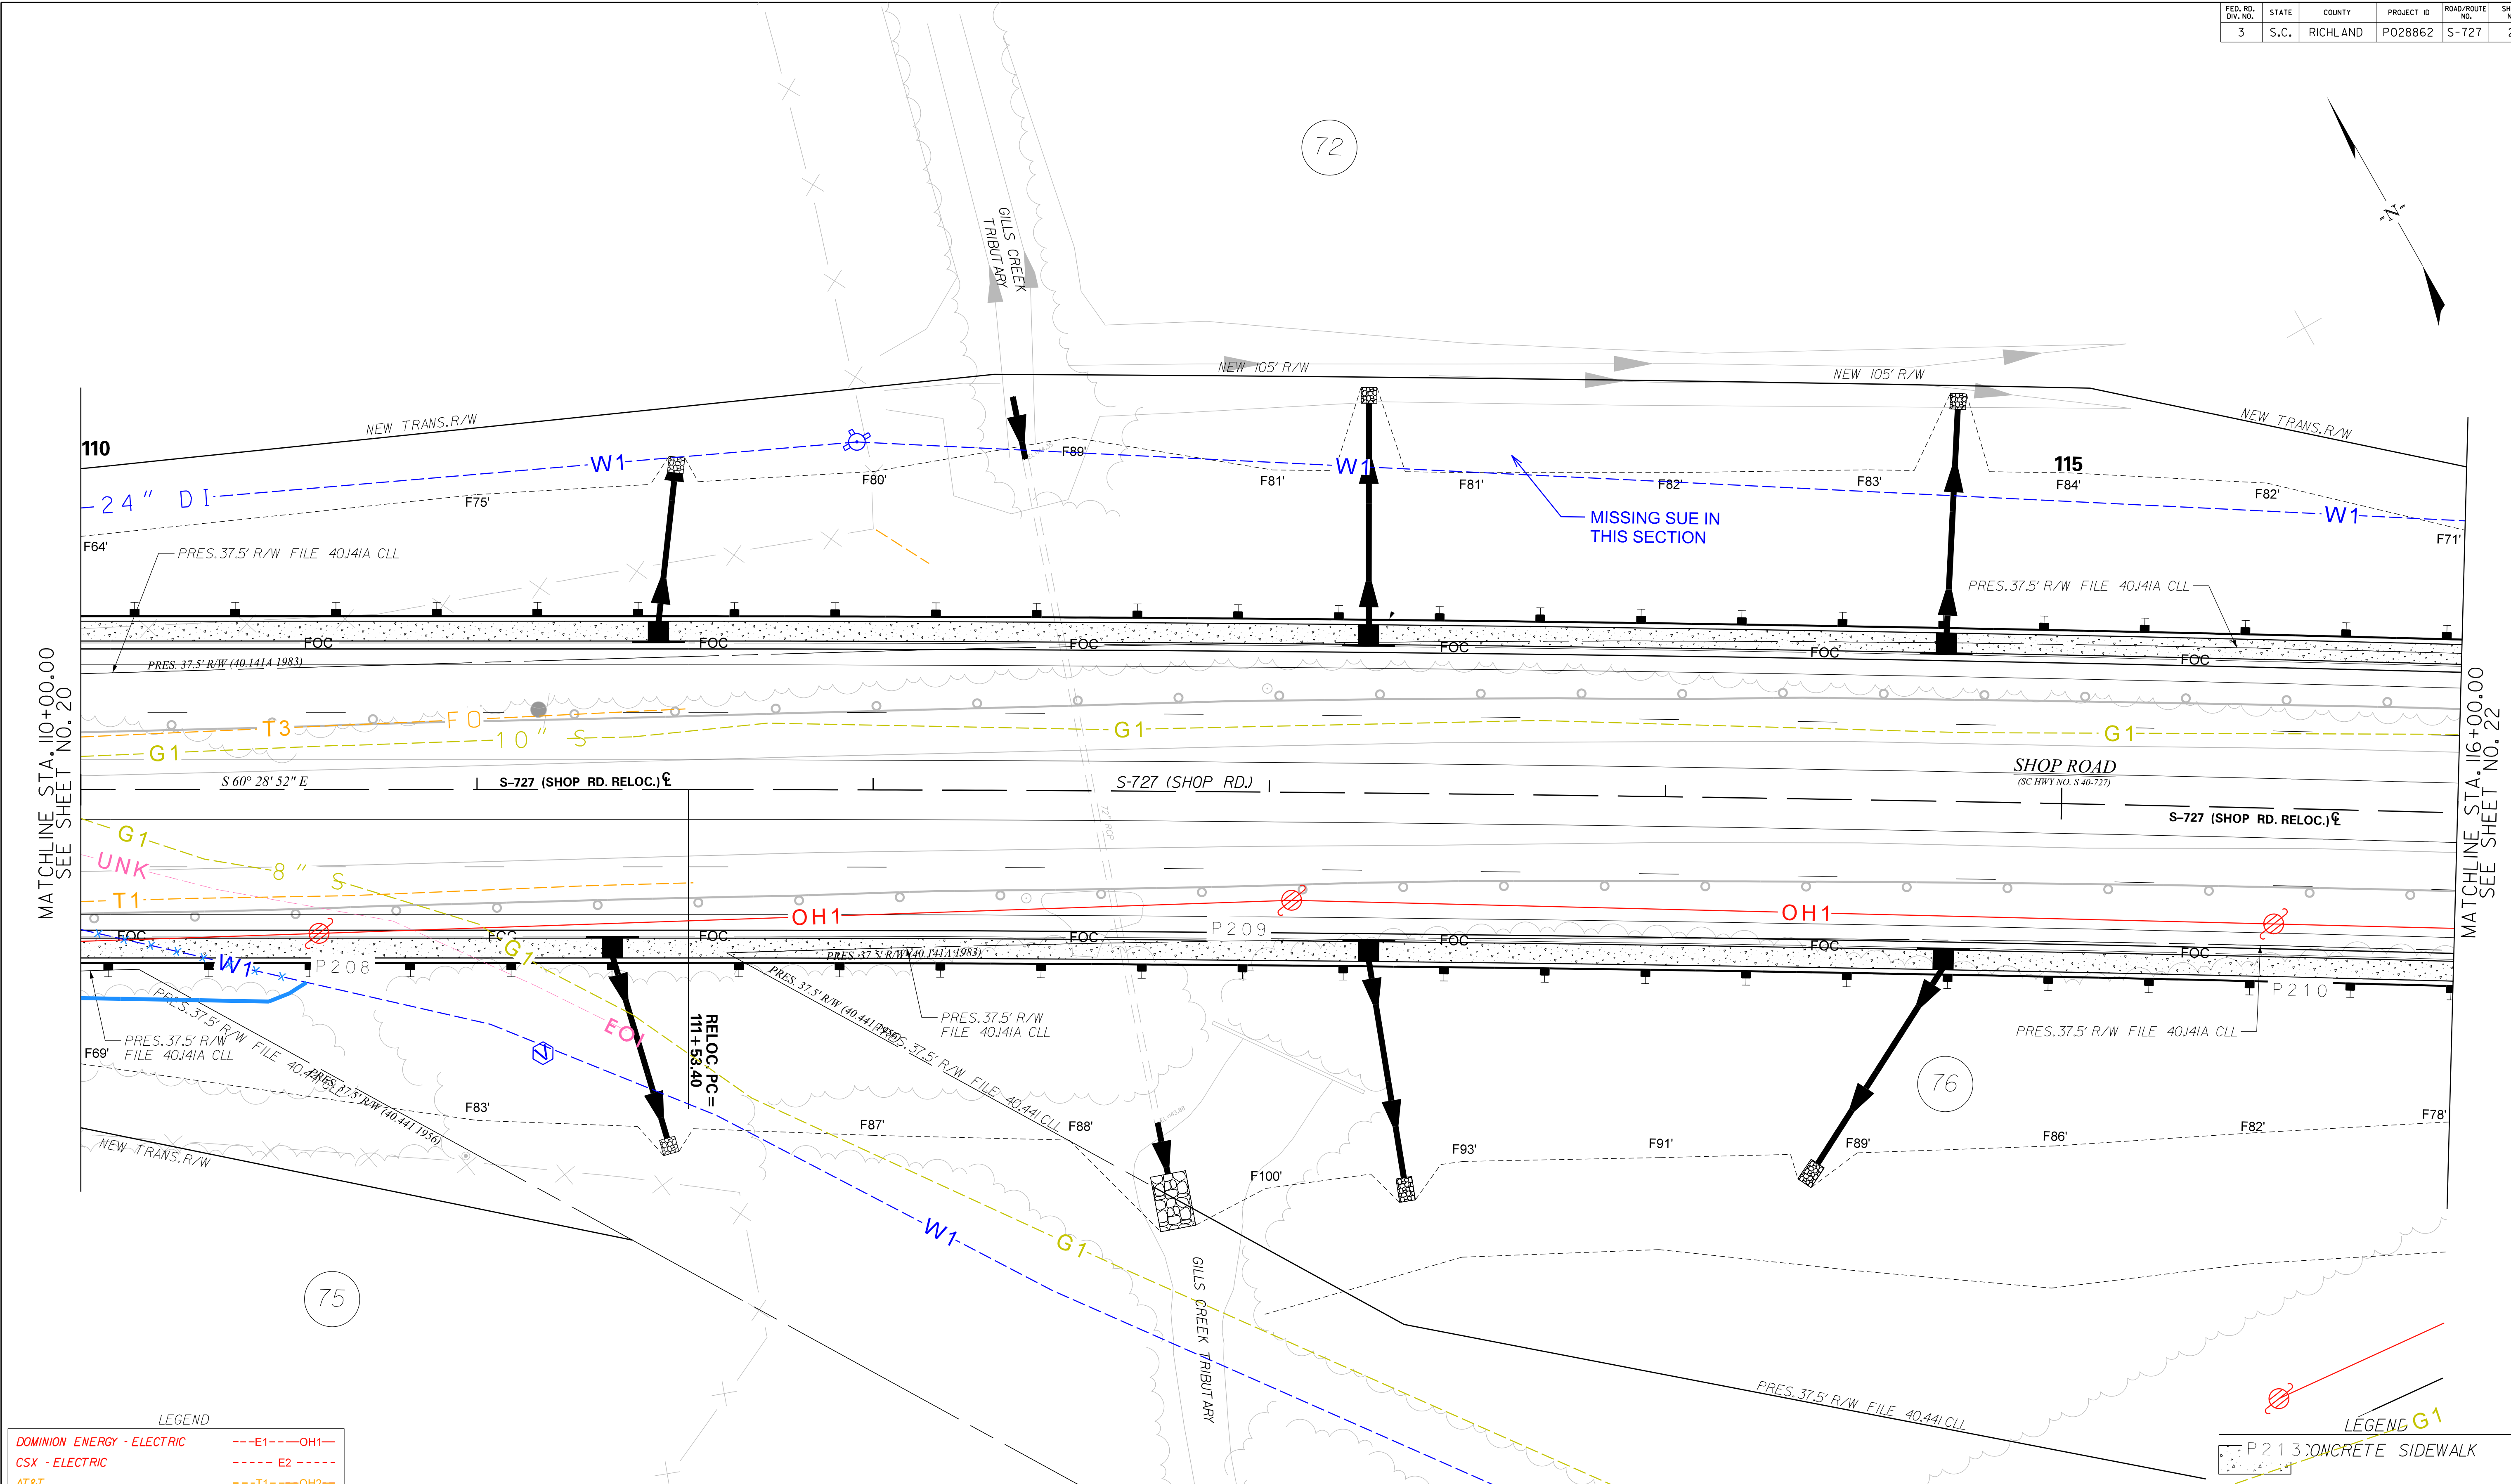

LEGEND	
DOMINION ENERGY - ELECTRIC	--E1--OH1--
CSX - ELECTRIC	---E2---
AT&T	---T1--OH2--
SEGRA	---T2---
LUMEN TECHNOLOGIES	---T3--T6--
SC DEPARTMENT OF ADMIN.	---T4--T5--
SPECTRUM	---TV1---
DOMINION ENERGY - GAS	---G1---
CITY OF COLUMBIA - WATER	---W1---
CITY OF COLUMBIA - SEWER	---S1---
SCDOT - TRAFFIC	---TF1--OH3--

SEE SHEET D21 FOR DRAINAGE INFORMATION

RELOCATED CENTERLINE BETWEEN STA. 35+25.36 TO STA. 121+88.46

ALIGNMENT CONTROL CAN BE FOUND ON REFERENCE DATA SHEET 5E-5F

REV. NO.	BY	DATE	DESCRIPTION OF REVISION
7			
6			
5			
4			
3			
2	JRJ	9/18/19	REVISED RW TRACT 72
1	RCH	4/17/19	TURNED ALL SIGNS ON IN SURVEY

Mead & Hunt

DESIGNED BY	DATE
DRAWN BY	DATE
CHECKED BY	DATE


RICHLAND COUNTY
TRANSPORTATION PENNY PROGRAM

RD. S-727 (SHOP RD.)
WIDENING

UTILITY RELOCATION PLAN SHEET
STA. 110+00.00 TO 116+00.00

DWG. NO. 21

FED. RD. DIV. NO.	STATE	COUNTY	PROJECT ID	ROAD/ROUTE NO.	SHEET NO.
3	S.C.	RICHLAND	PO28862	S-727	22

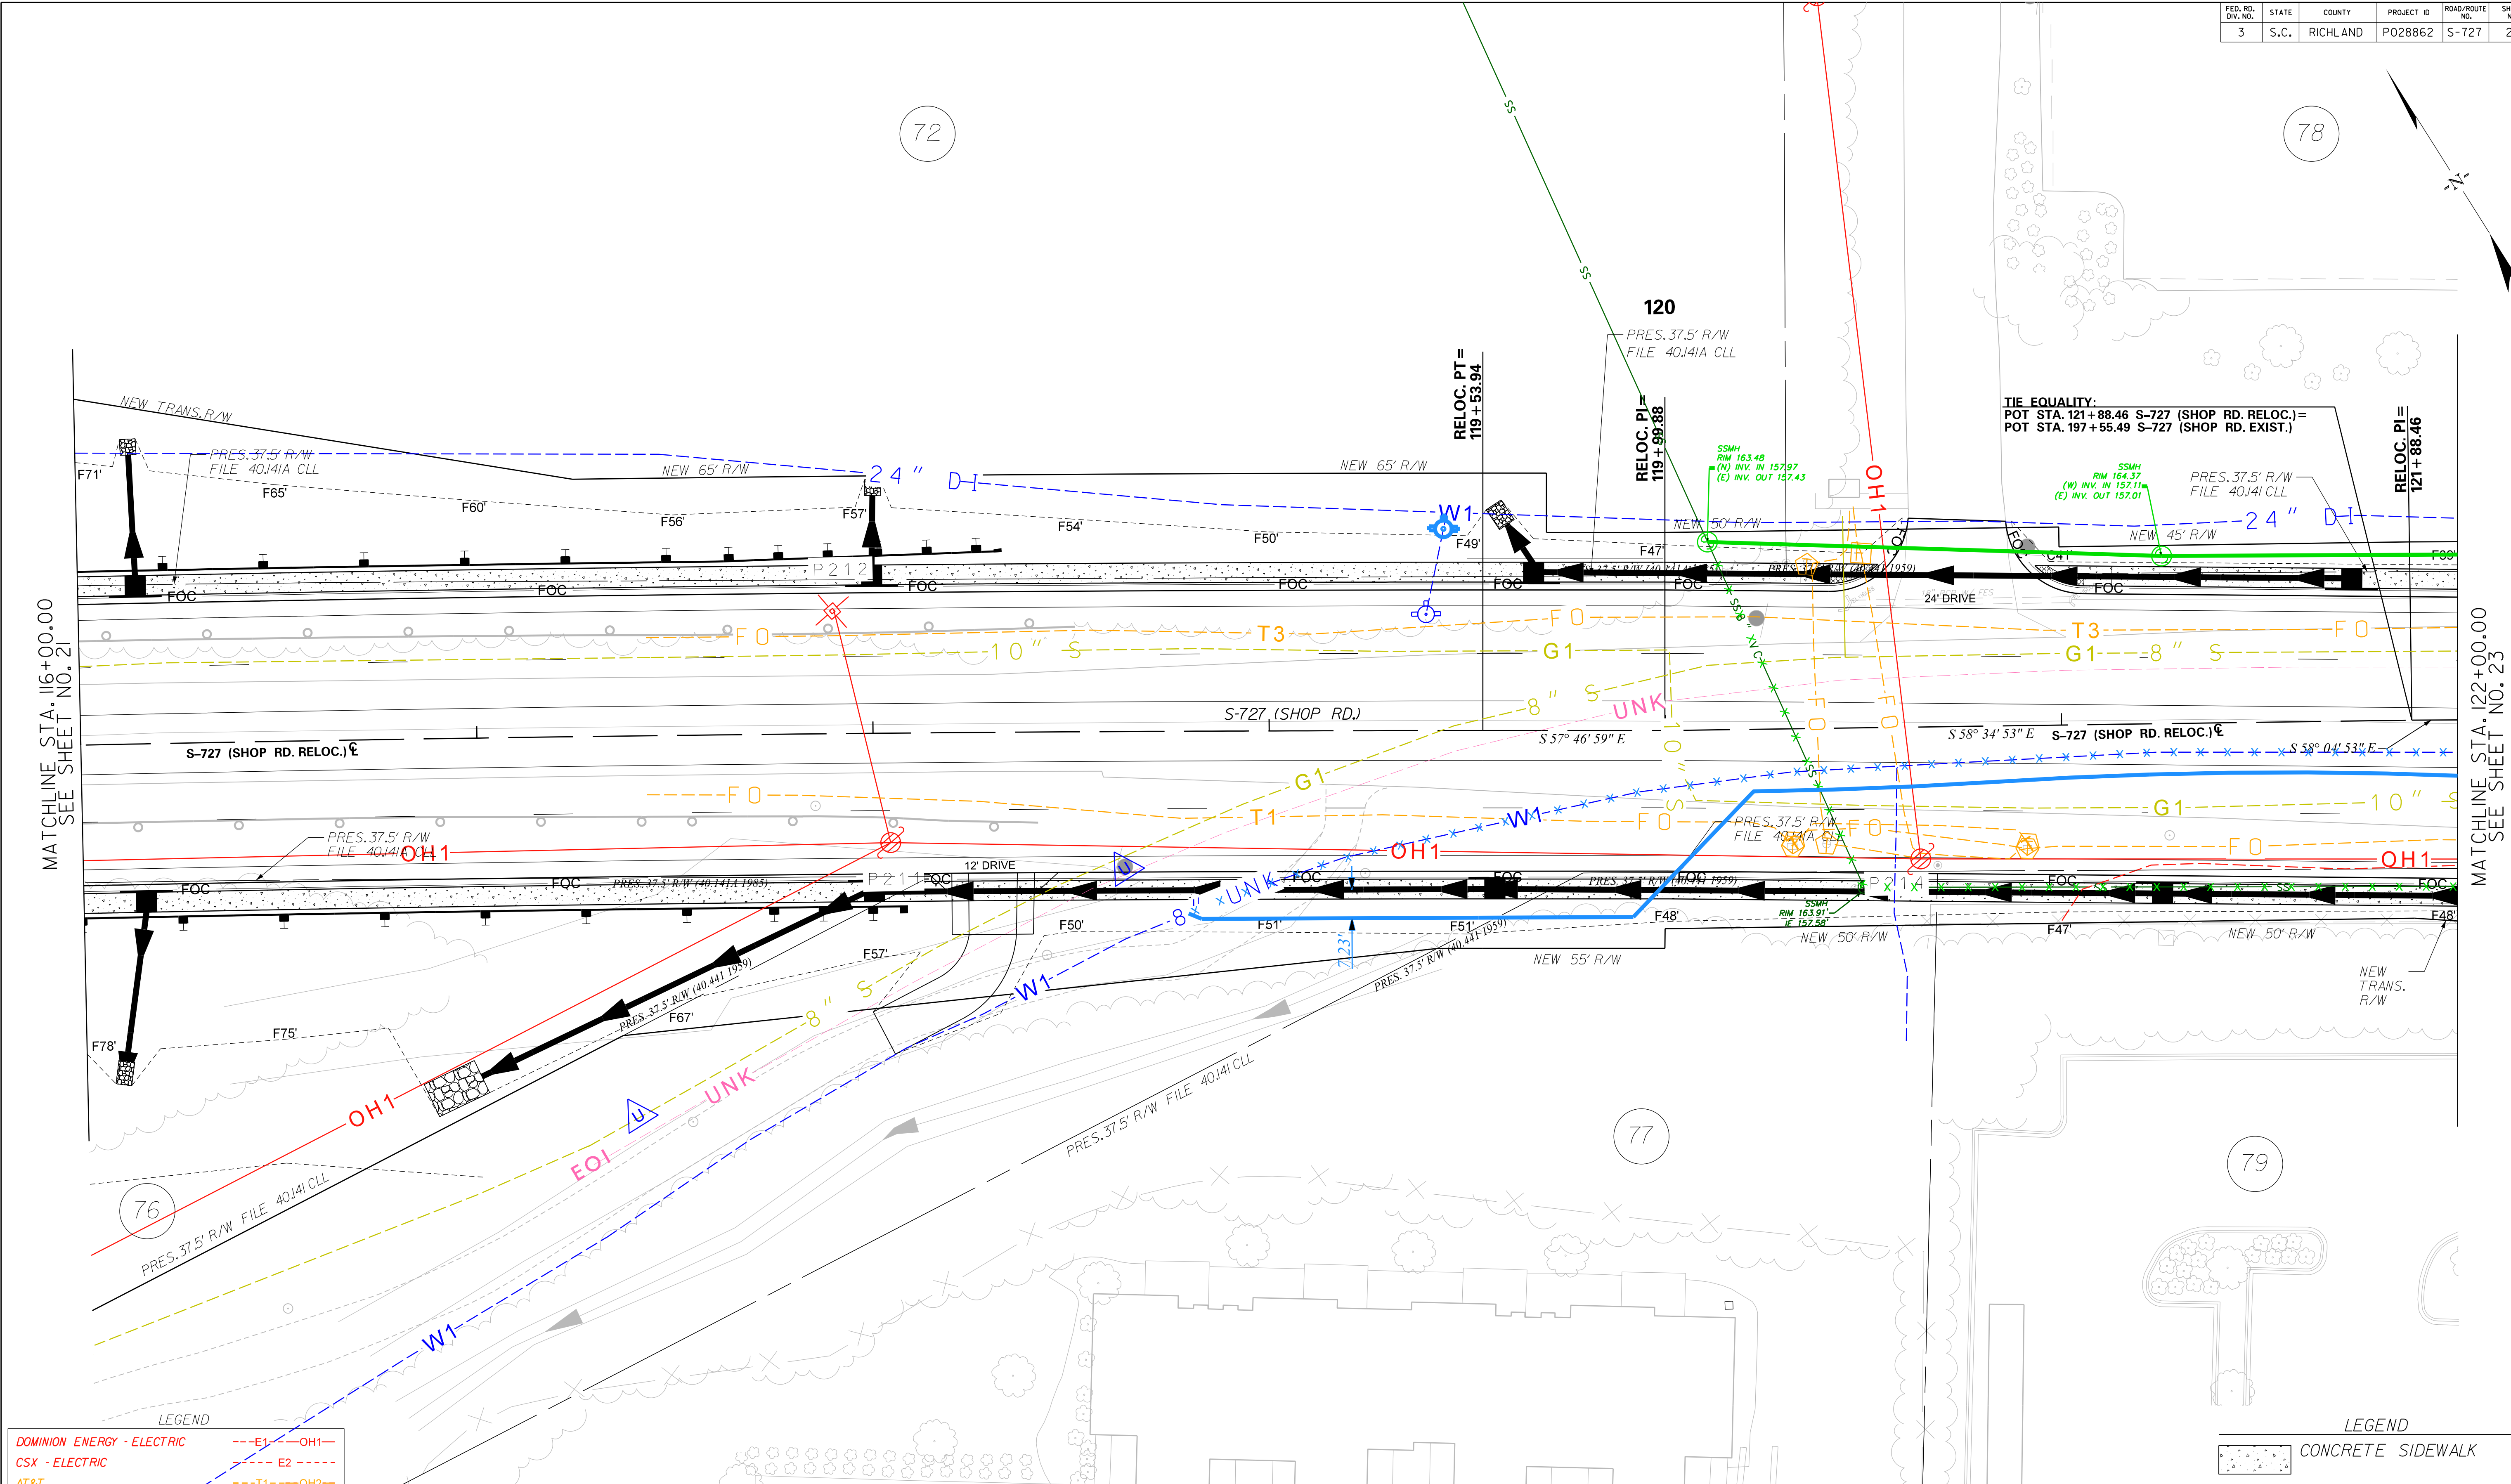


LEGEND	
DOMINION ENERGY - ELECTRIC	--E1--OH1--
CSX - ELECTRIC	--E2--
AT&T	--T1--OH2--
SEGRA	-----T2-----
LUMEN TECHNOLOGIES	-----T3-----T6-----
SC DEPARTMENT OF ADMIN.	-----T4-----T5-----
SPECTRUM	-----TV1-----
DOMINION ENERGY - GAS	-----G1-----
CITY OF COLUMBIA - WATER	-----W1-----
CITY OF COLUMBIA - SEWER	-----S1-----
SCDOT - TRAFFIC	---TF1---OH3---

SEE SHEET D22 FOR DRAINAGE INFORMATION

RELOCATED CENTERLINE BETWEEN STA. 35+25.36 TO STA. 121+88.46

ALIGNMENT CONTROL CAN BE FOUND ON REFERENCE DATA SHEET 5E-5F

REV. NO.	BY	DATE	DESCRIPTION OF REVISION
7			
6			
5			
4			
3			
2	JRJ	9/18/19	REVISED RW TRACTS 72, 77, 78, 79
1	RCH	4/17/19	TURNED ALL SIGNS ON IN SURVEY

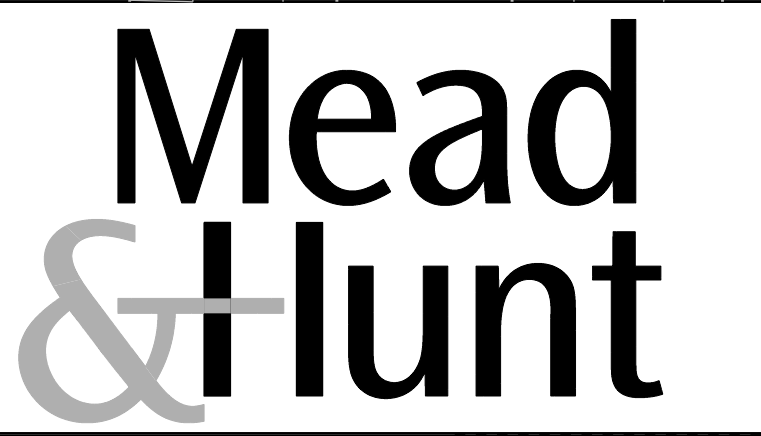

DESIGNED BY	_____	DATE	_____
DRAWN BY	_____	DATE	_____
CHECKED BY	_____	DATE	_____

RICHLAND COUNTY
TRANSPORTATION PENNY PROGRAM


RD. S-727 (SHOP RD.)
WIDENING

UTILITY RELOCATION PLAN SHEET
STA. 116+00.00 TO 122+00.00

DWG. NO. 22

12/27/2024
\\SHEETS\SHOP_UTL_PLAN22.DGN

FED. RD. DIV. NO.	STATE	COUNTY	PROJECT ID	ROAD/ROUTE NO.	SHEET NO.
3	S.C.	RICHLAND	PO28862	S-727	23

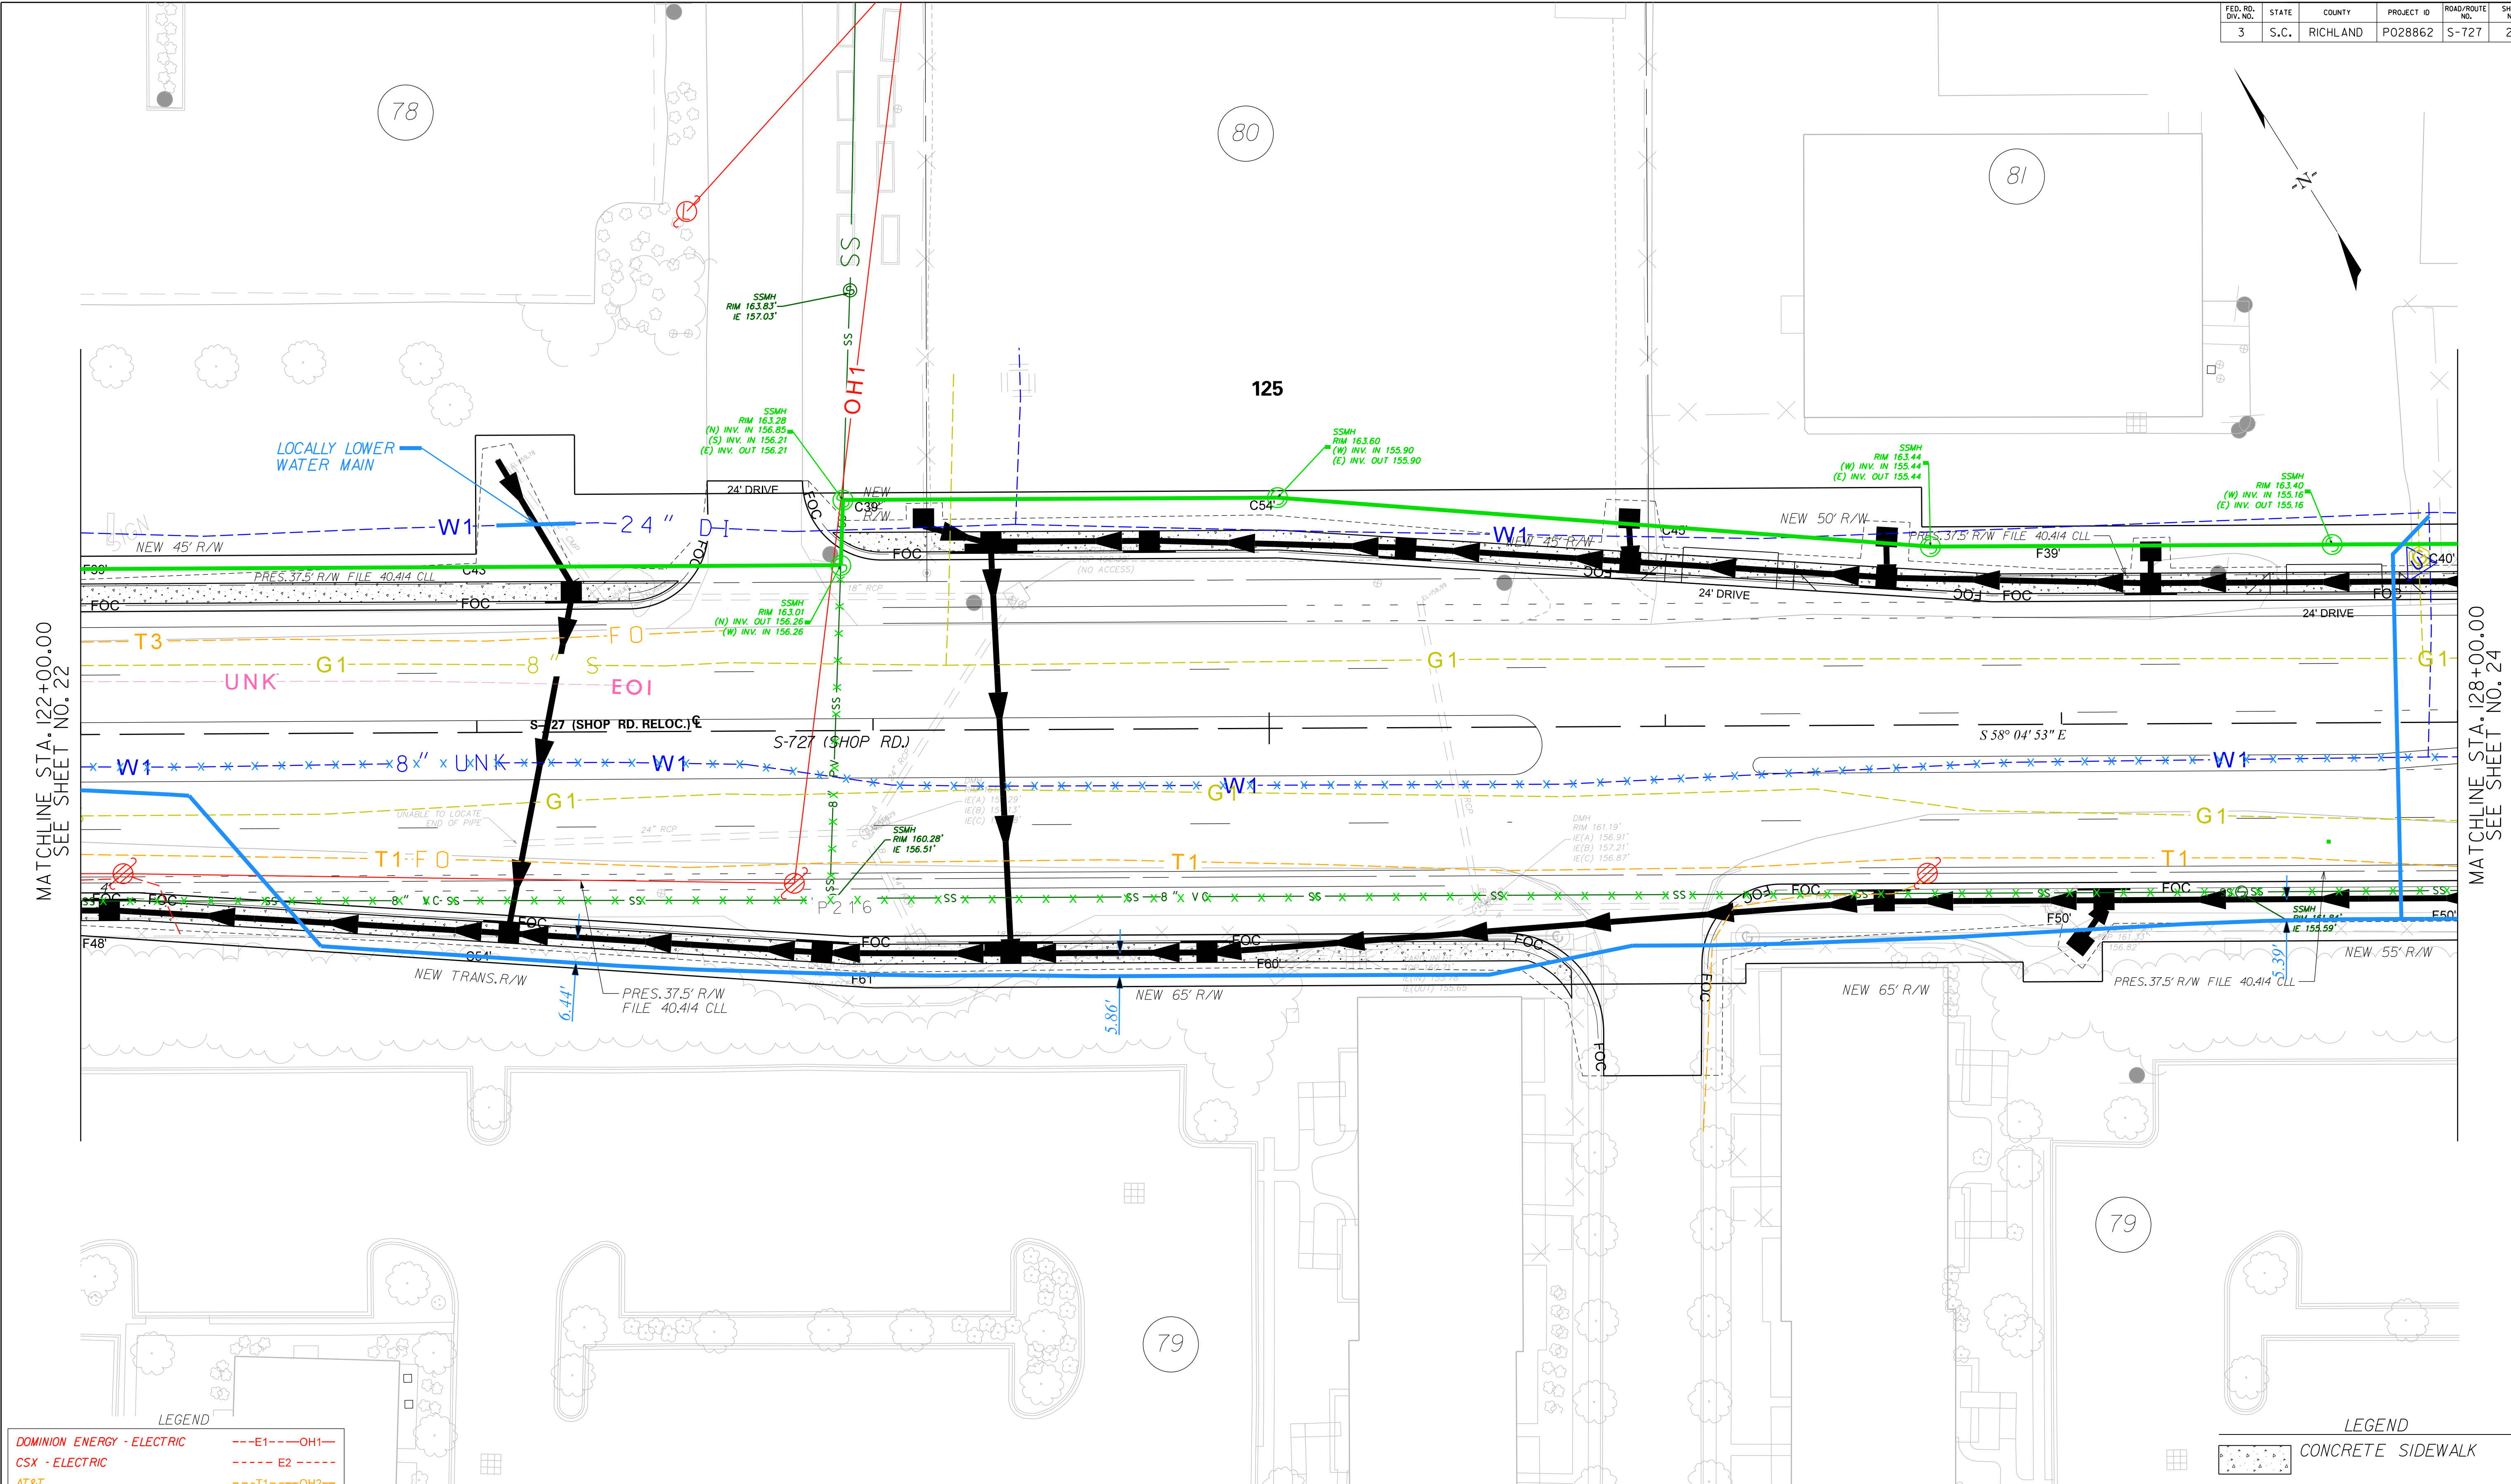

LEGEND


DOMINION ENERGY - ELECTRIC	--E1--OH1--
CSX - ELECTRIC	--E2--
AT&T	--T1--OH2--
SEGRA	--T2--
LUMEN TECHNOLOGIES	--T3--T6--
SC DEPARTMENT OF ADMIN.	--T4--T5--
SPECTRUM	--TV1--
DOMINION ENERGY - GAS	-----G1-----
CITY OF COLUMBIA - WATER	-----W1-----
CITY OF COLUMBIA - SEWER	-----S1-----
SCDOT - TRAFFIC	--TF1--OH3--

SEE SHEET D23 FOR DRAINAGE INFORMATION

RELOCATED CENTERLINE BETWEEN STA. 35+25.36 TO STA. 121+88.46

ALIGNMENT CONTROL CAN BE FOUND ON REFERENCE DATA SHEET 5E-5F

7			
6			
5			
4			
3			
2	JRJ	9/18/19	REVISED RW TRACTS 78, 79, 80, 81
1	RCH	4/17/19	TURNED ALL SIGNS ON IN SURVEY
REV. NO.	BY	DATE	DESCRIPTION OF REVISION

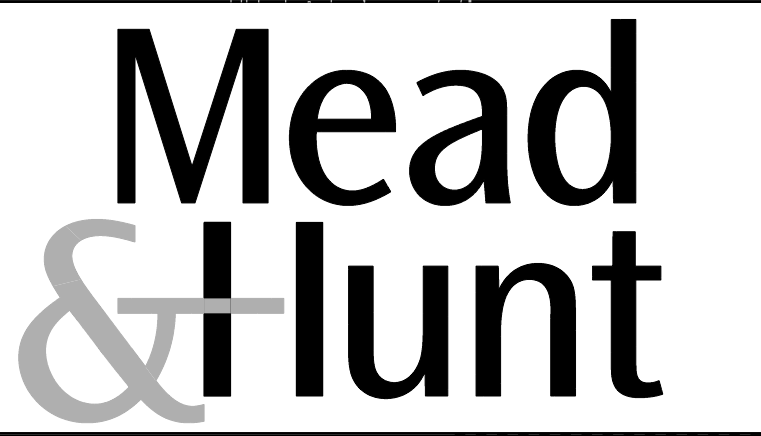

0 10 20 40
PLAN SCALE 1" = 20'

DESIGNED BY	DATE
DRAWN BY	DATE
CHECKED BY	DATE

LEGEND

CONCRETE SIDEWALK

RICHLAND COUNTY
TRANSPORTATION PENNY PROGRAM

RD. S-727 (SHOP RD.)
WIDENING

UTILITY RELOCATION PLAN SHEET
STA. 122+00.00 TO 128+00.00

DWG. NO. 23

12/27/2024
\\SHEETS\SHOP_UTL_PLAN23.DGN

