


Assembly Street Improvements: Elmwood Avenue to Laurel Street

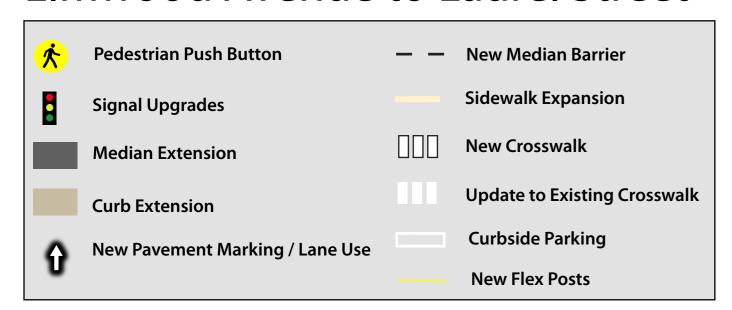


- Install 6 Pedestrian Push buttons
- Update 14 existing crosswalks
- Install one (1) new crosswalk
- Extend 12 curbs
- Extend three (3) medians
- Paint 26 new pavement markings
- Remove two (2) right- turn lanes
 - Add two (2) left-turn lanes
- Install four (4) new pedestrian signal heads
- Reduce pedestrian crossing distances by 215 feet

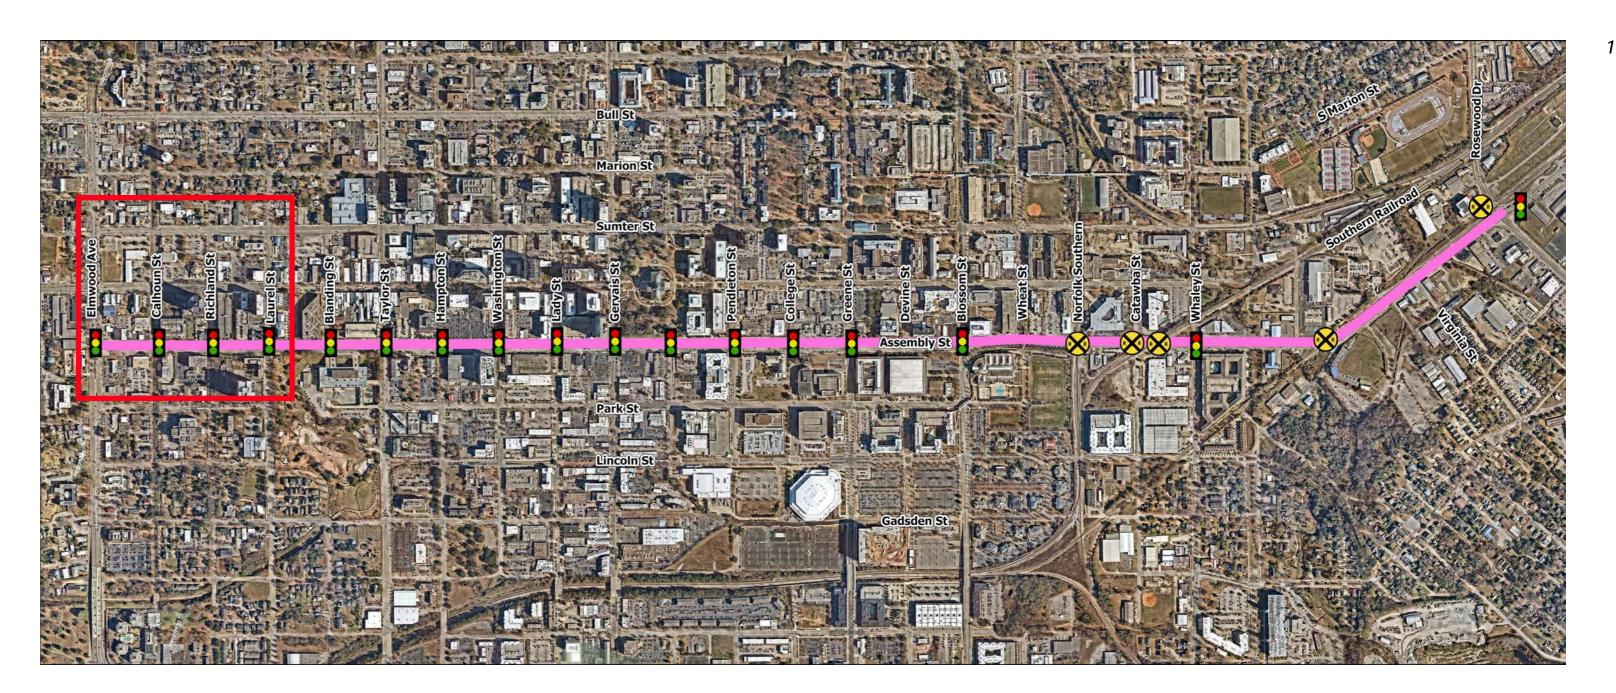

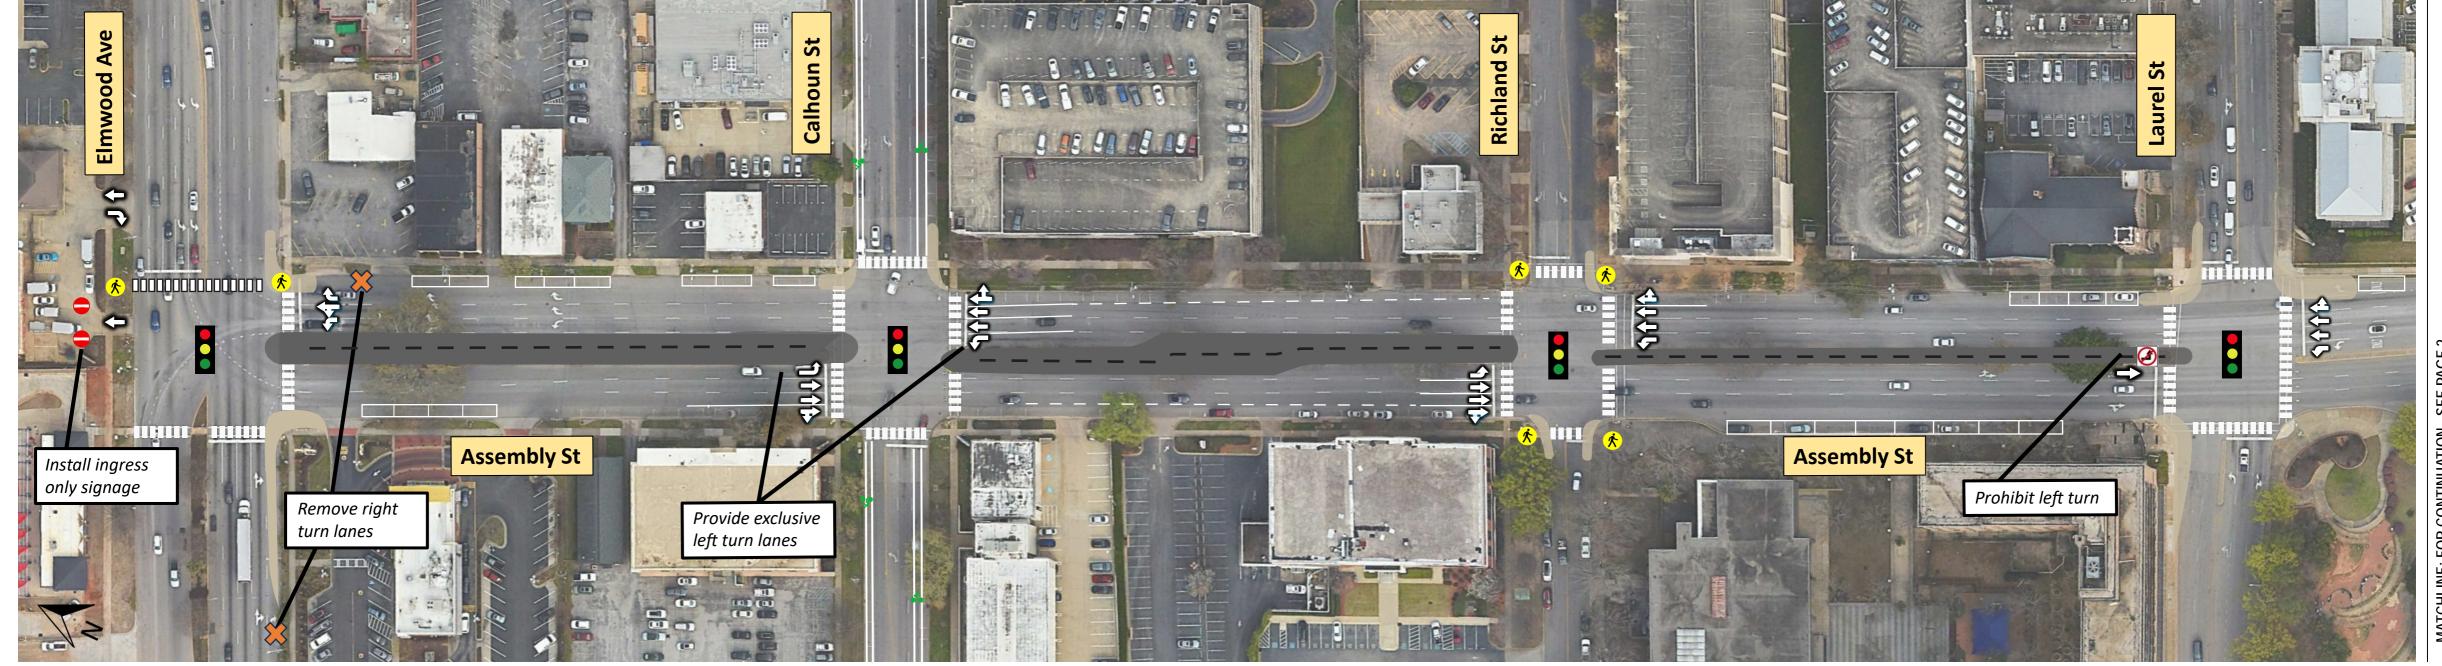



Assembly Street Improvements: Blanding Street to Washington Street

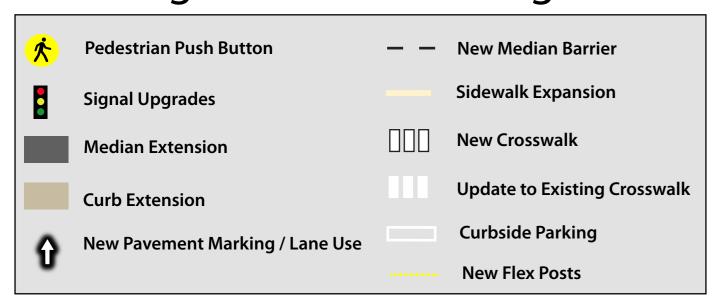


- Update 16 existing crosswalks
- Extend 13 curbs
- Extend four (4) medians
- Paint 14 new pavement markings
- Remove two (2) turn lanes

- Relocate one (1) bus stop and shelter
- Install advanced pedestrian warning signs
- Reduce pedestrian crossing distances by 330 feet

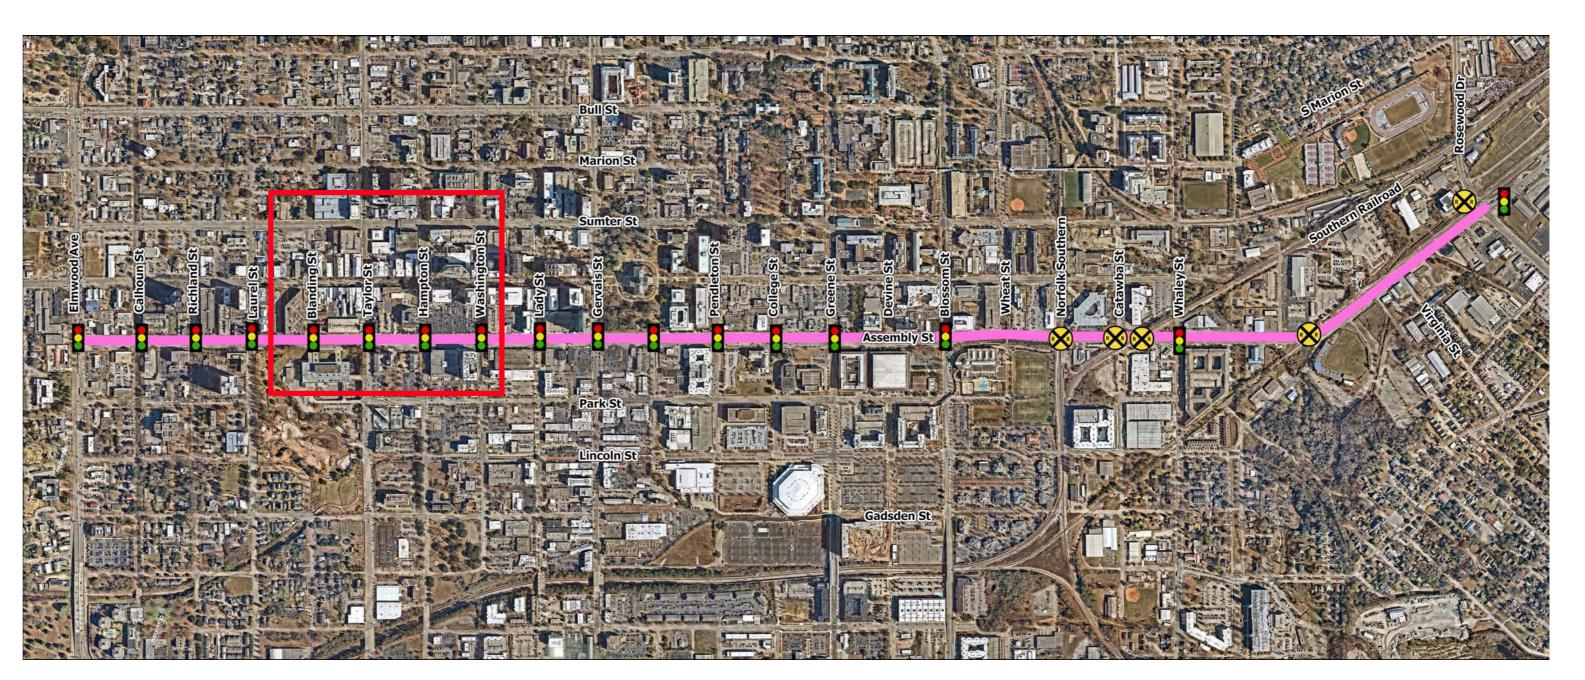


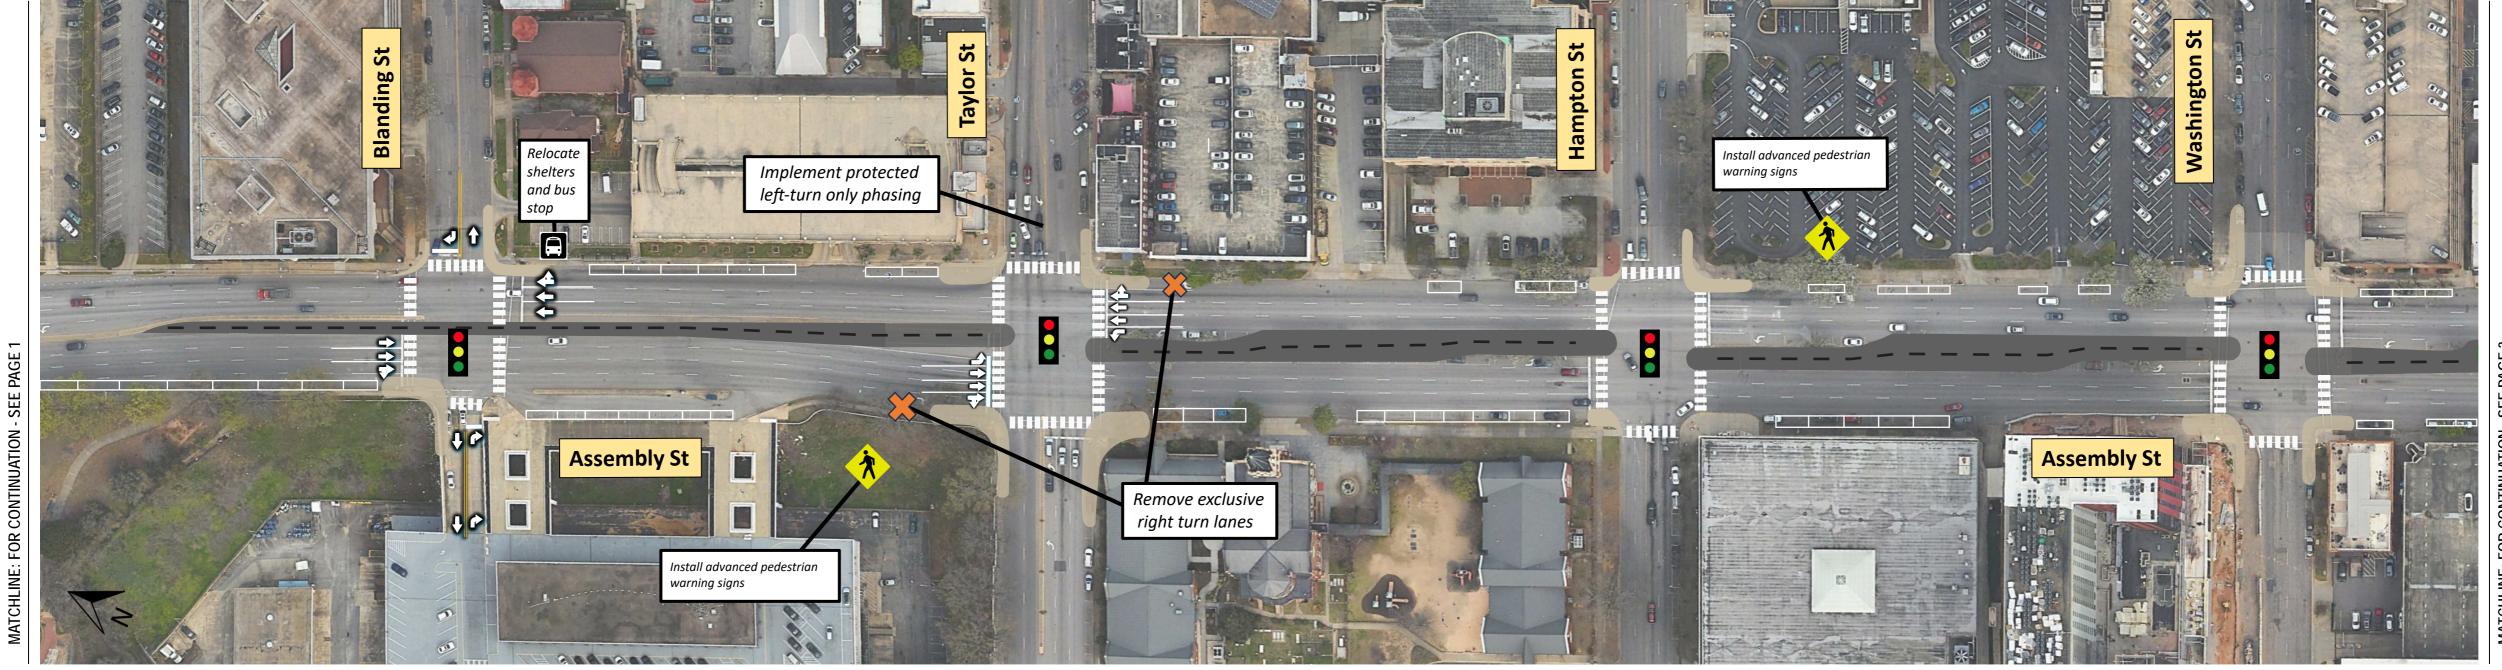


Assembly Street Improvements: Lady Street to Pendleton Street

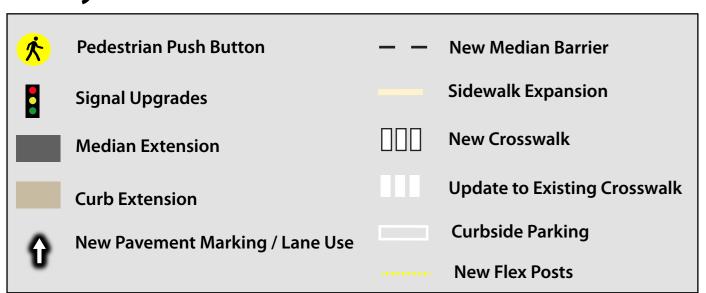


- Update seven (8) existing crosswalks
- Install four (4) new crosswalks
- Extend eight (8) curbs
- Extend two (2) medians
- Paint three (3) new pavement markings
- Remove 2 existing crosswalks
- Remove 3 turn lanes
- Reduce pedestrian crossing distances by 245 feet
- Install flex posts

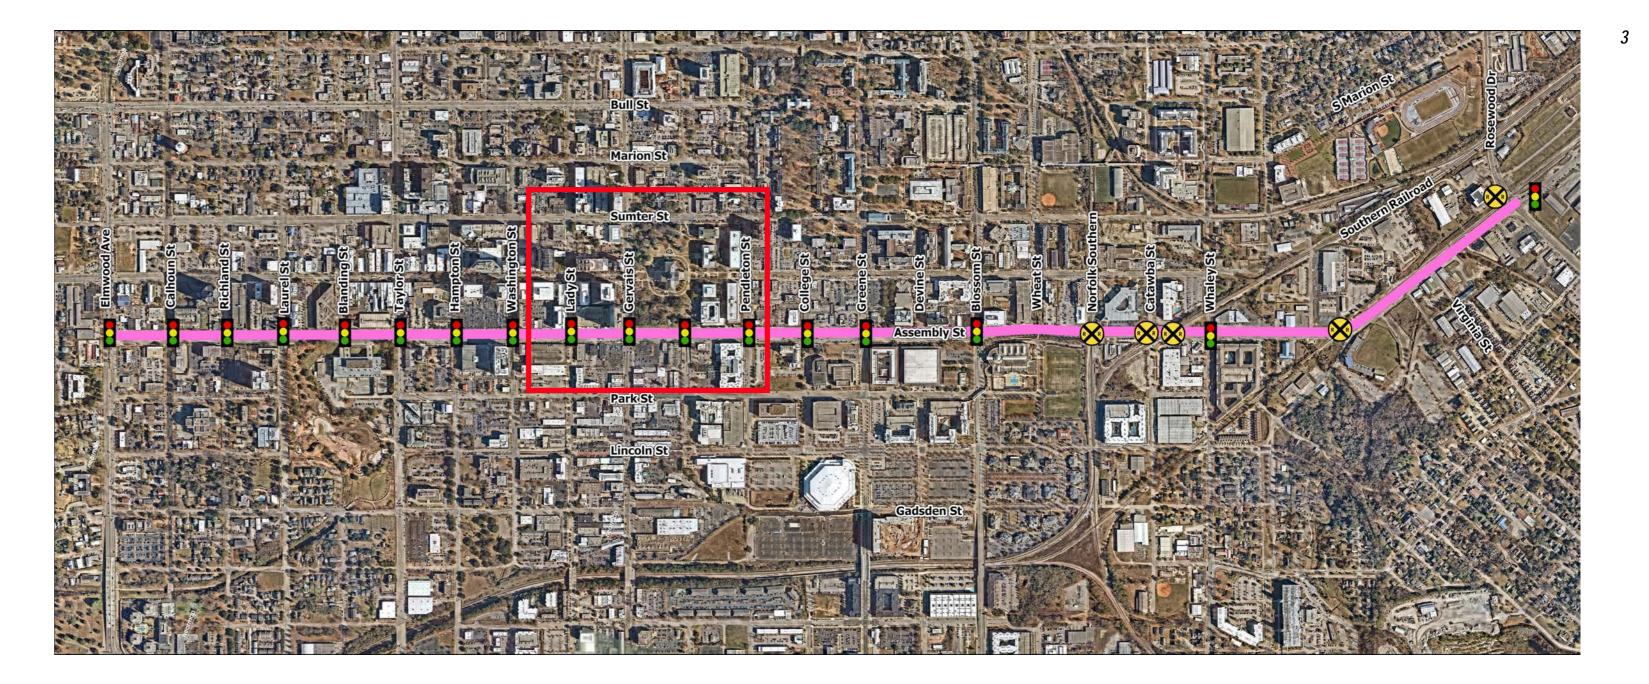


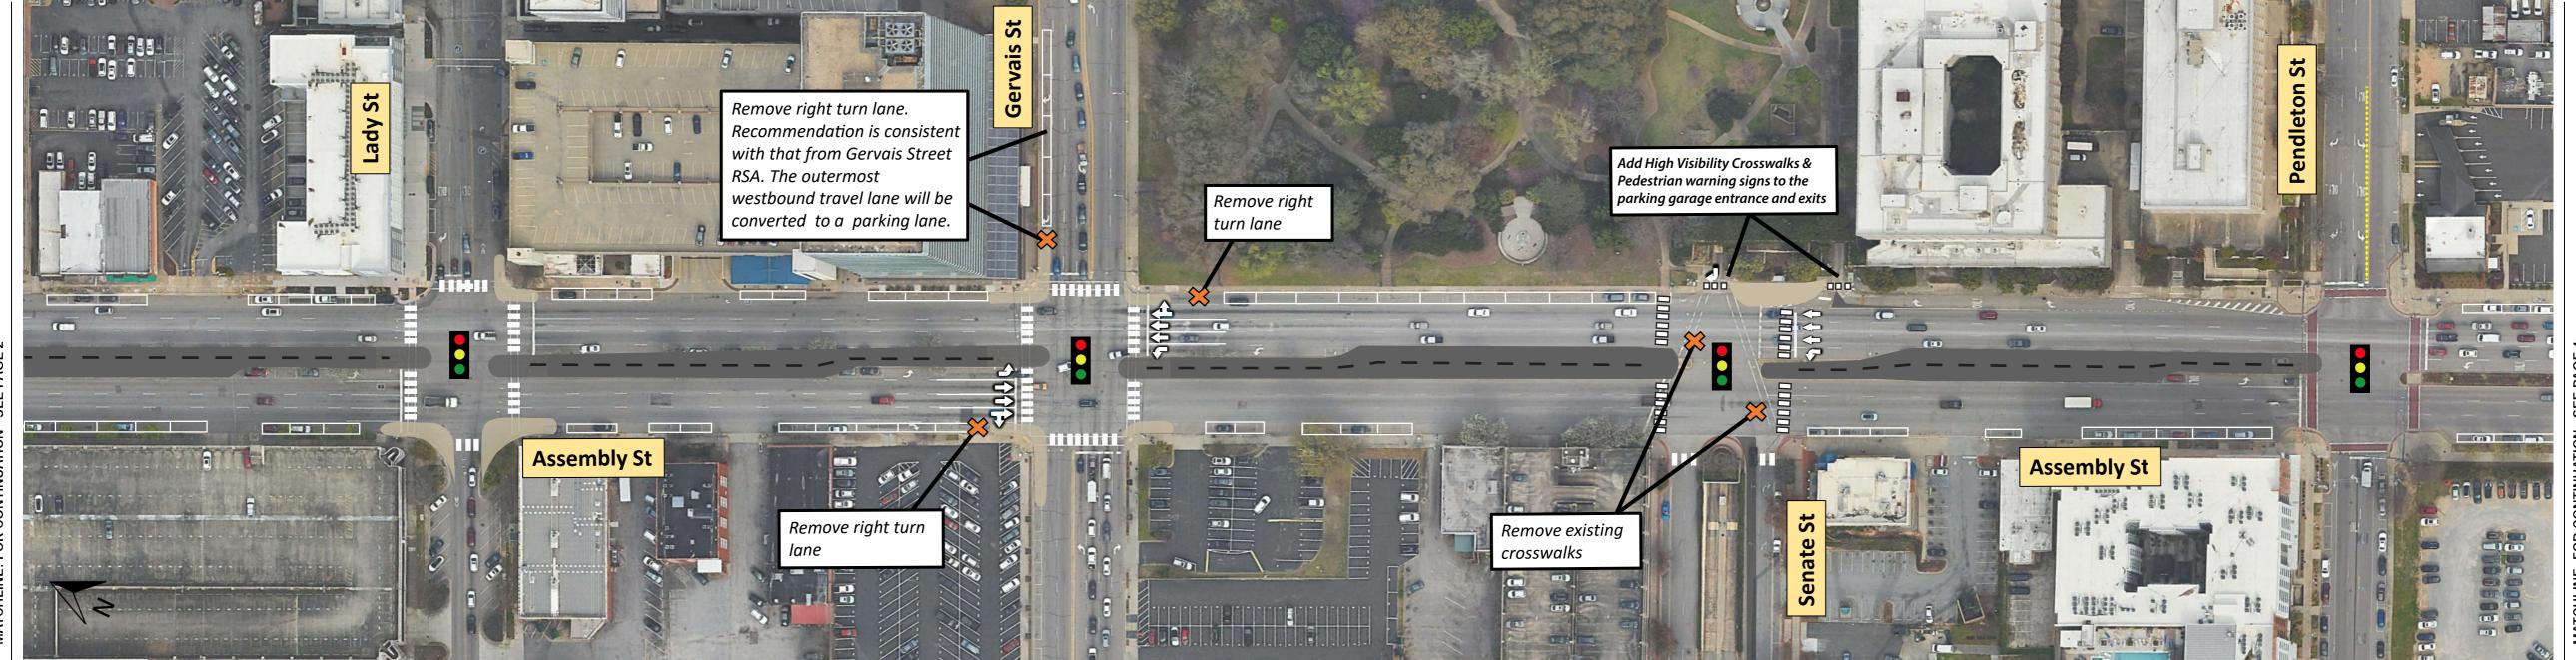

Assembly Street Improvements: College Street to Blossom Street

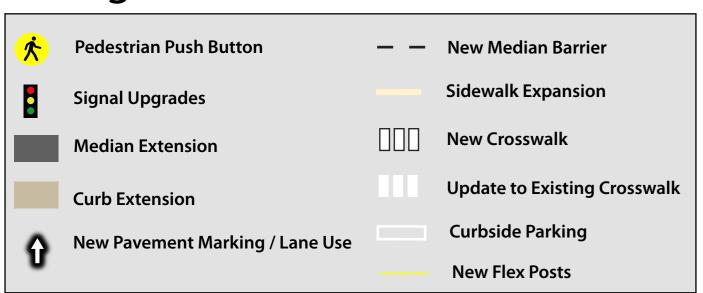

- Update three (3) existing crosswalks
- Paint four (4) new pavement markings
- Install two (2) bicycle cross walks
- Relocate three (3) bus stops
- Install Advanced Use lane signage
- Repair broken countdown timer
- Install flex posts

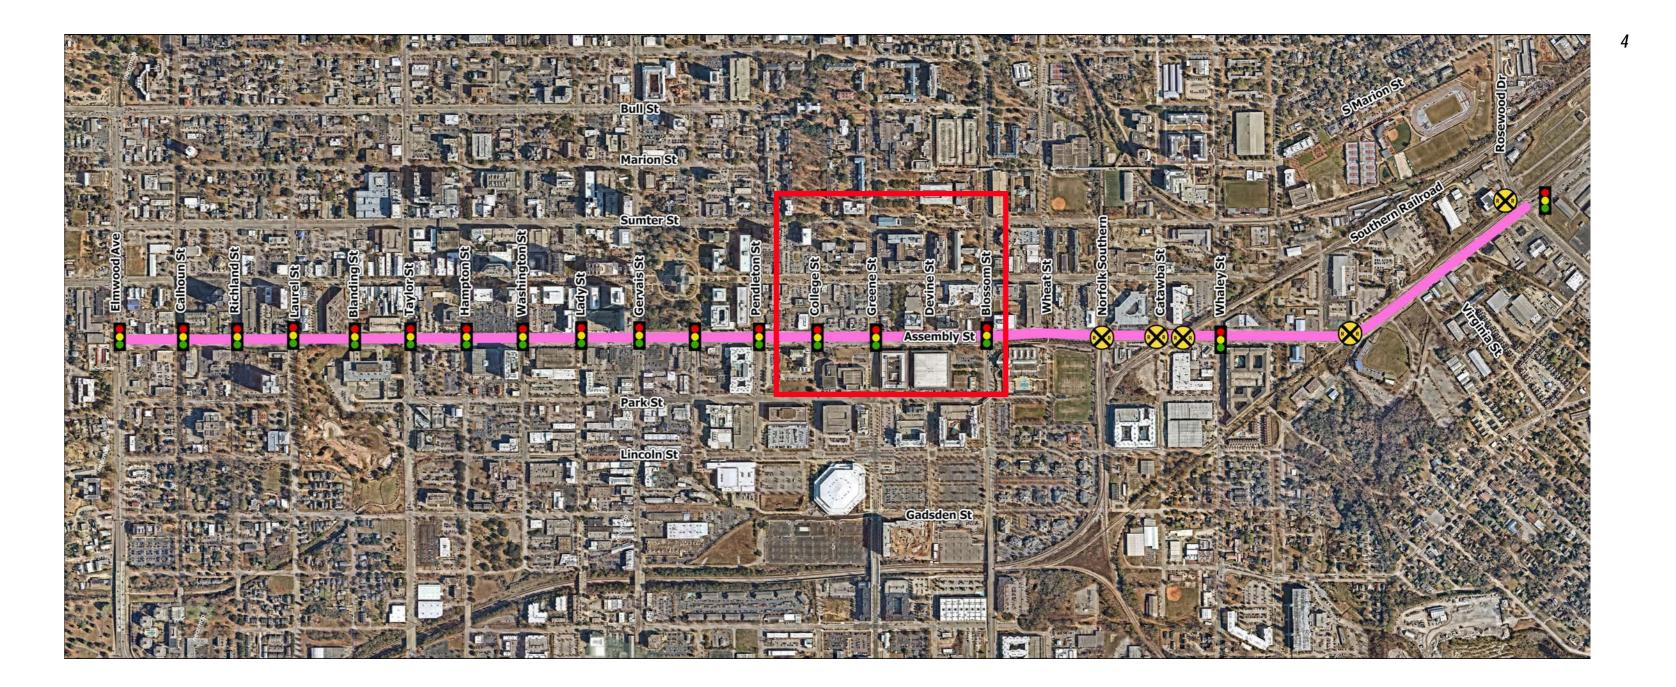





Assembly Street Improvements: Wheat Street to Catawba Street



- Install two (2) Pedestrian Push buttons
- Install five (5) crosswalks
- Paint 10 new pavement markings
- Install one (1) median extensions
- Install 1,380 linear feat of sidewalk and curb
- Install gutter systems at all new sidewalk & curb locations
- Install a pedestrian HAWK s
- Install two (2) Stop / Right-turn only signs
- Reduce pedestrian crossing distances by 110 feet

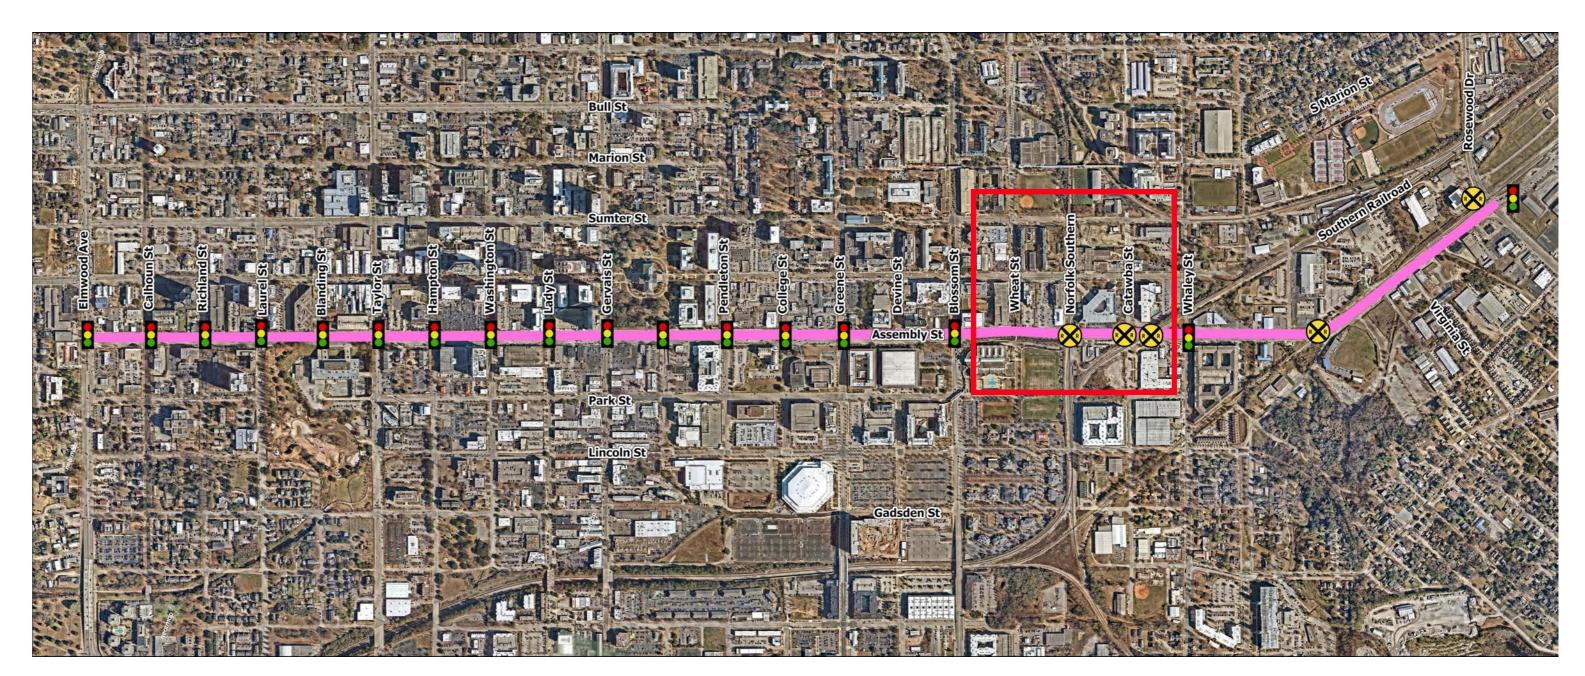

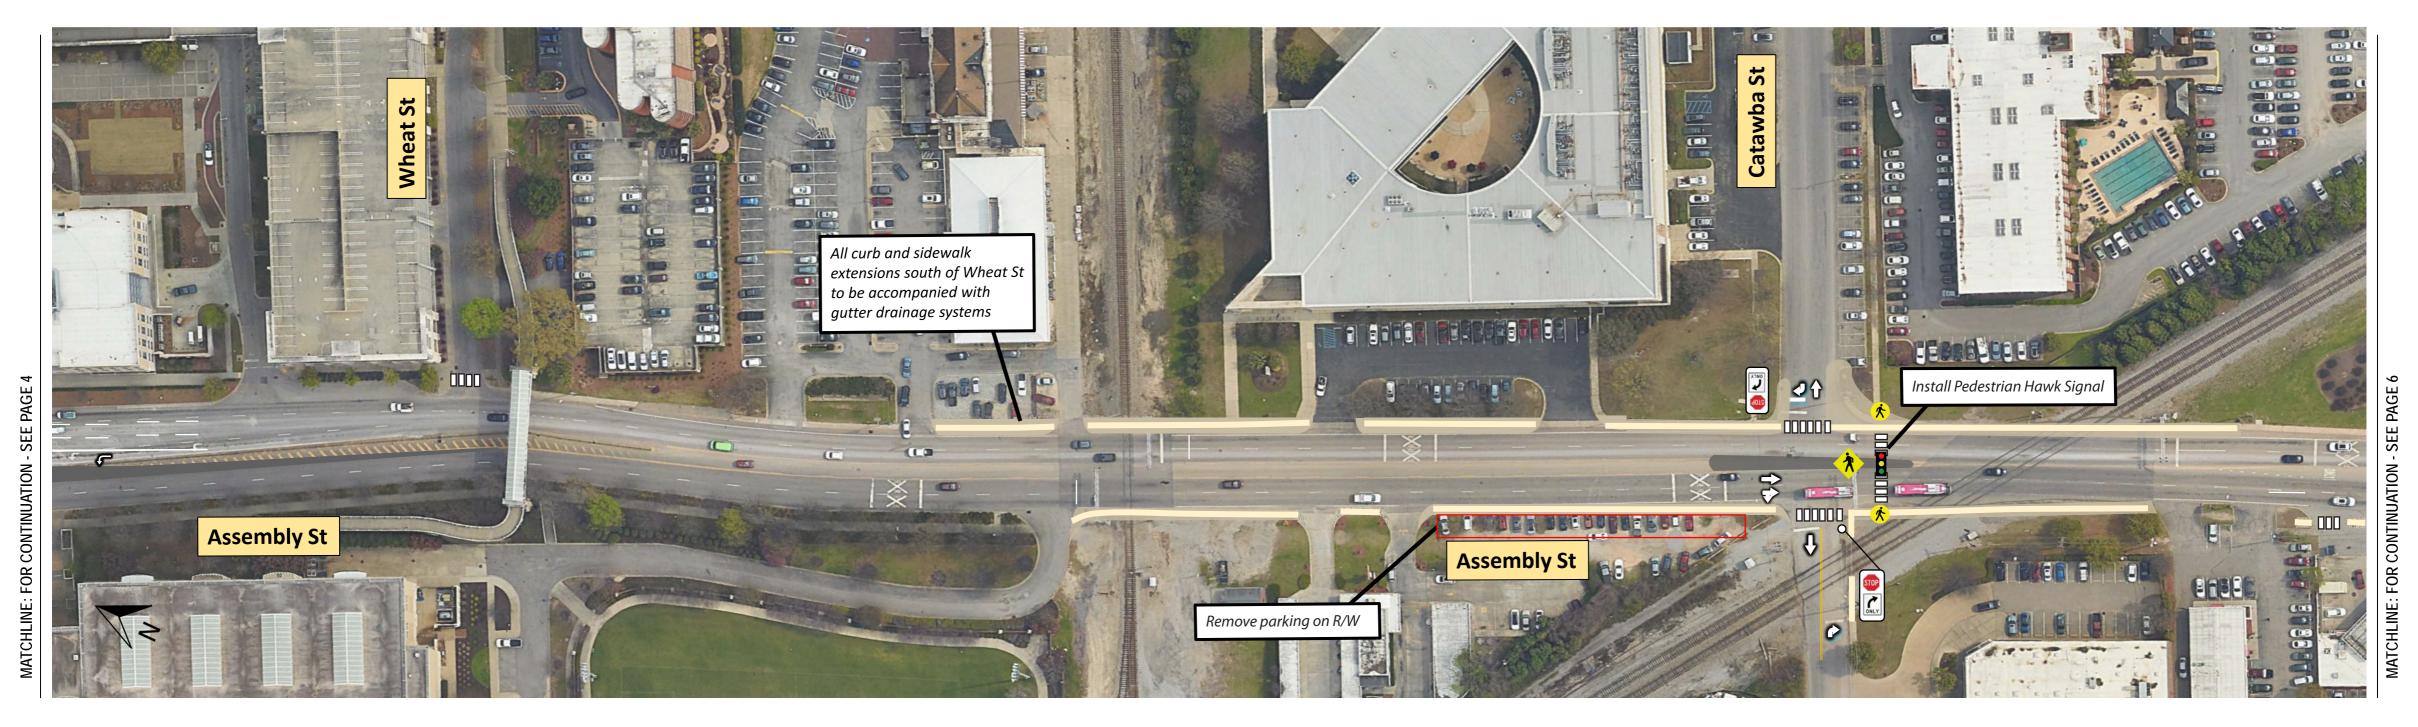



Assembly Street Improvements: Wheat Street to Catawba Street



- Install two (2) Pedestrian Push buttons
- Install four (4) crosswalks
- Paint 10 new pavement markings
- Install one (1) median extensions
- Install 1,380 linear feat of sidewalk and curb


- Install gutter systems at all new sidewalk & curb locations
- Install one (1) pedestrian hawk signal
- Install two (2) Stop / Right-turn only signs
- Reduce pedestrian exposure by 110 feet

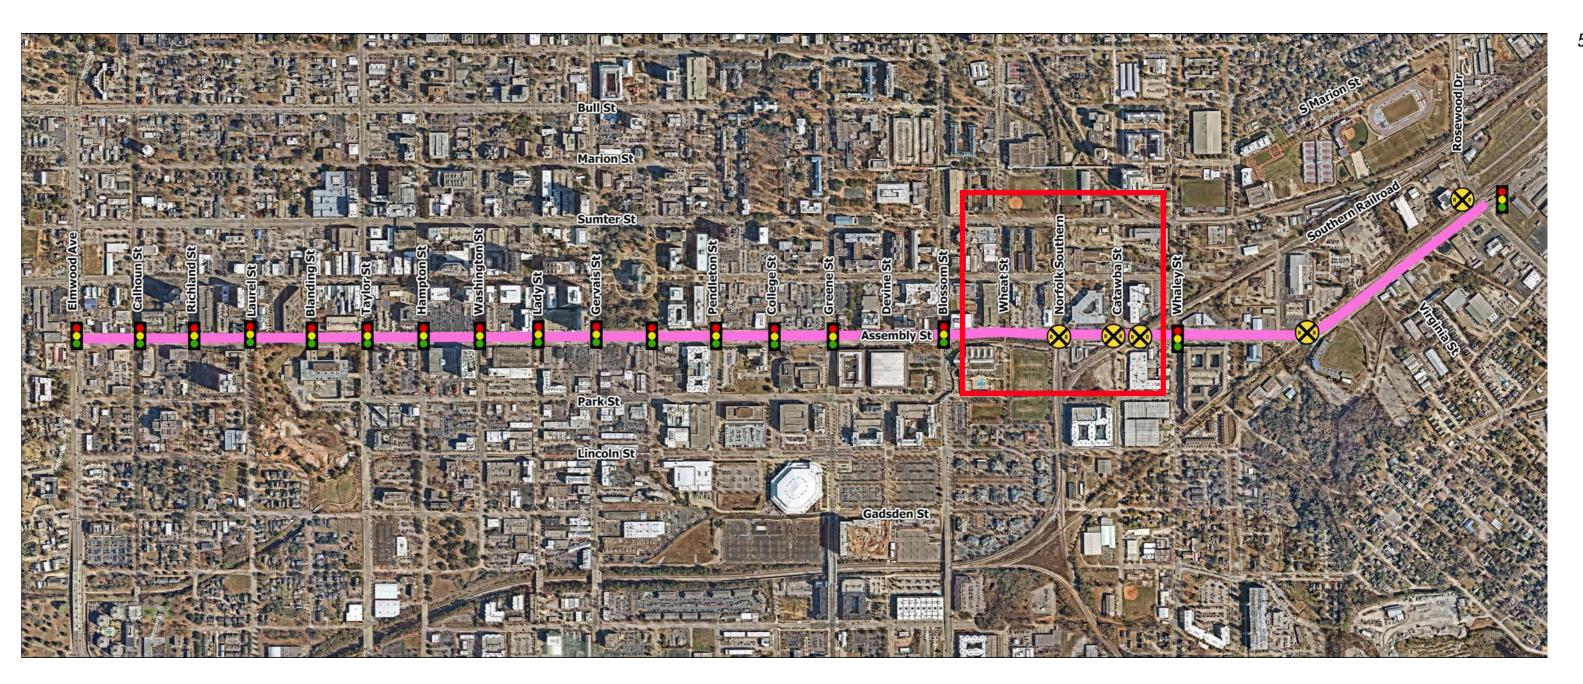

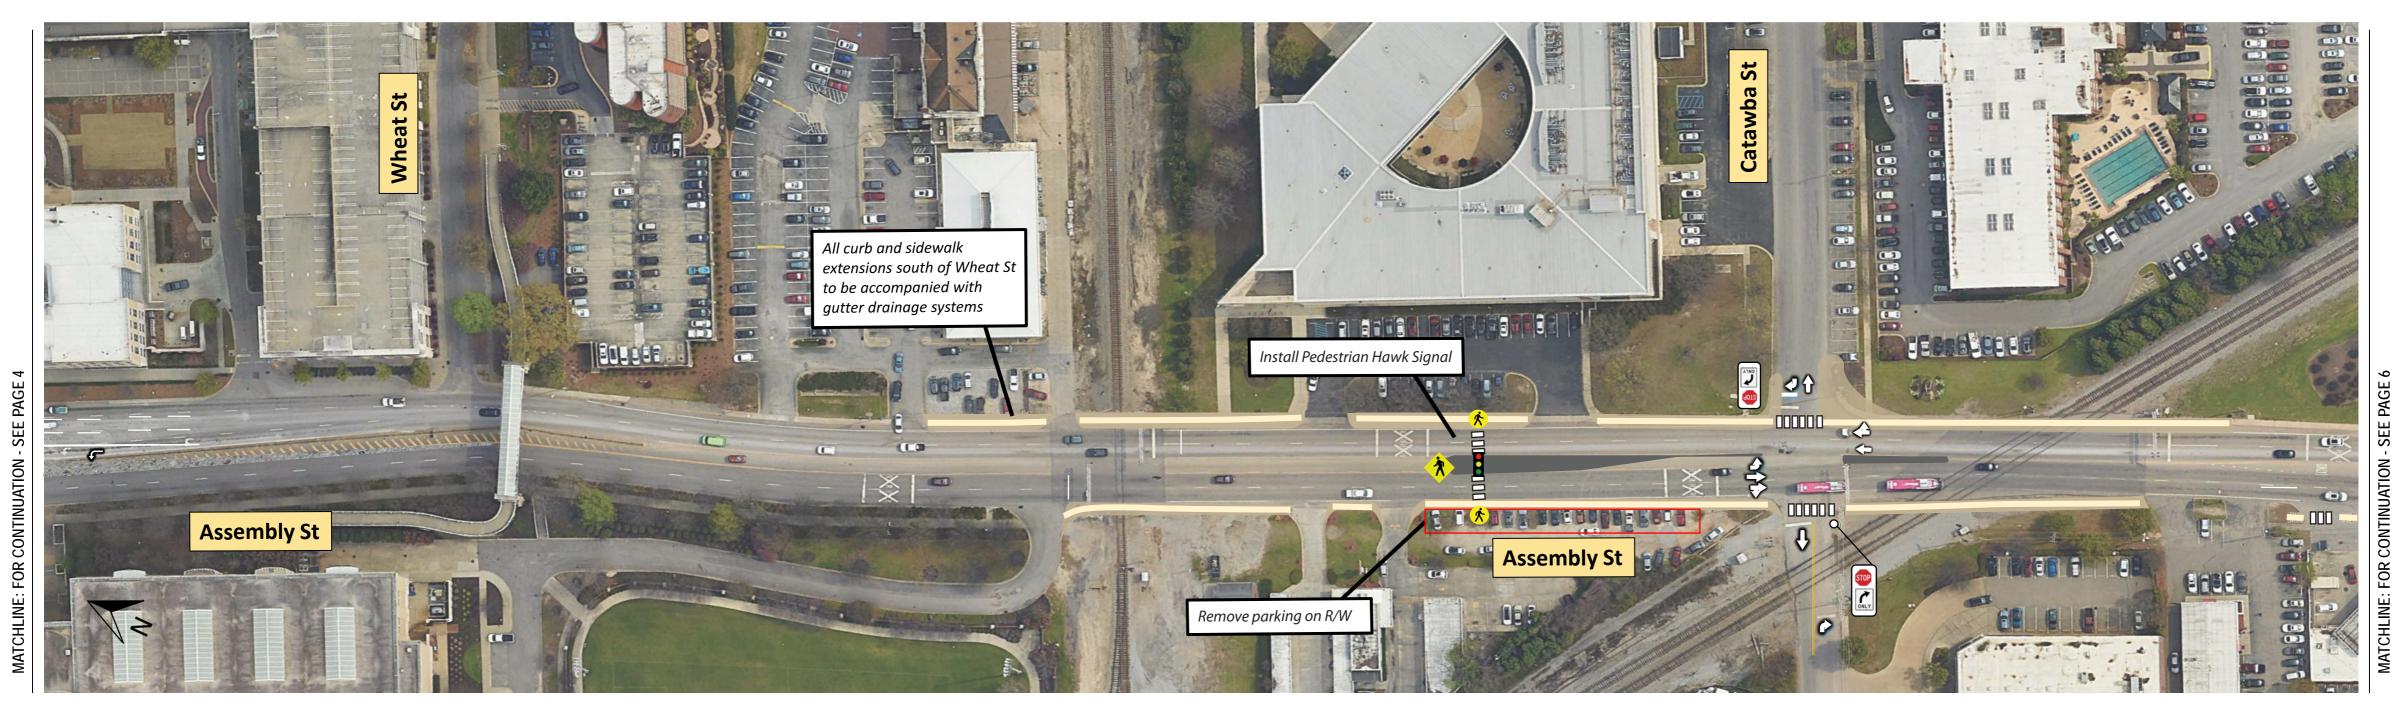


6

Assembly Street Improvements: Whaley Street to Dreyfuss Road

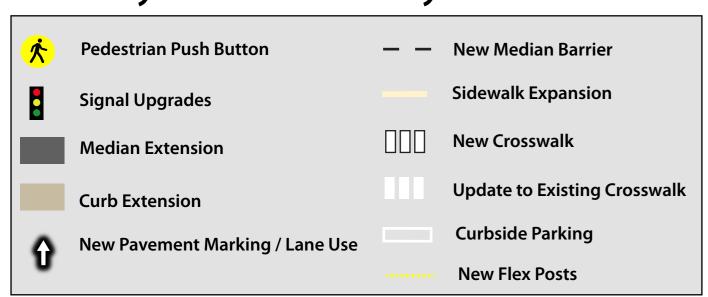


- Install four (4) Pedestrian Push buttons
- Update four (4) existing crosswalks
- Install two (2) new crosswalks
- Extend two (2) Curbs

- Install 825 linear feet of new sidewalk
- Reduce pedestrian crossing distances by 30 feet
- Install flex posts

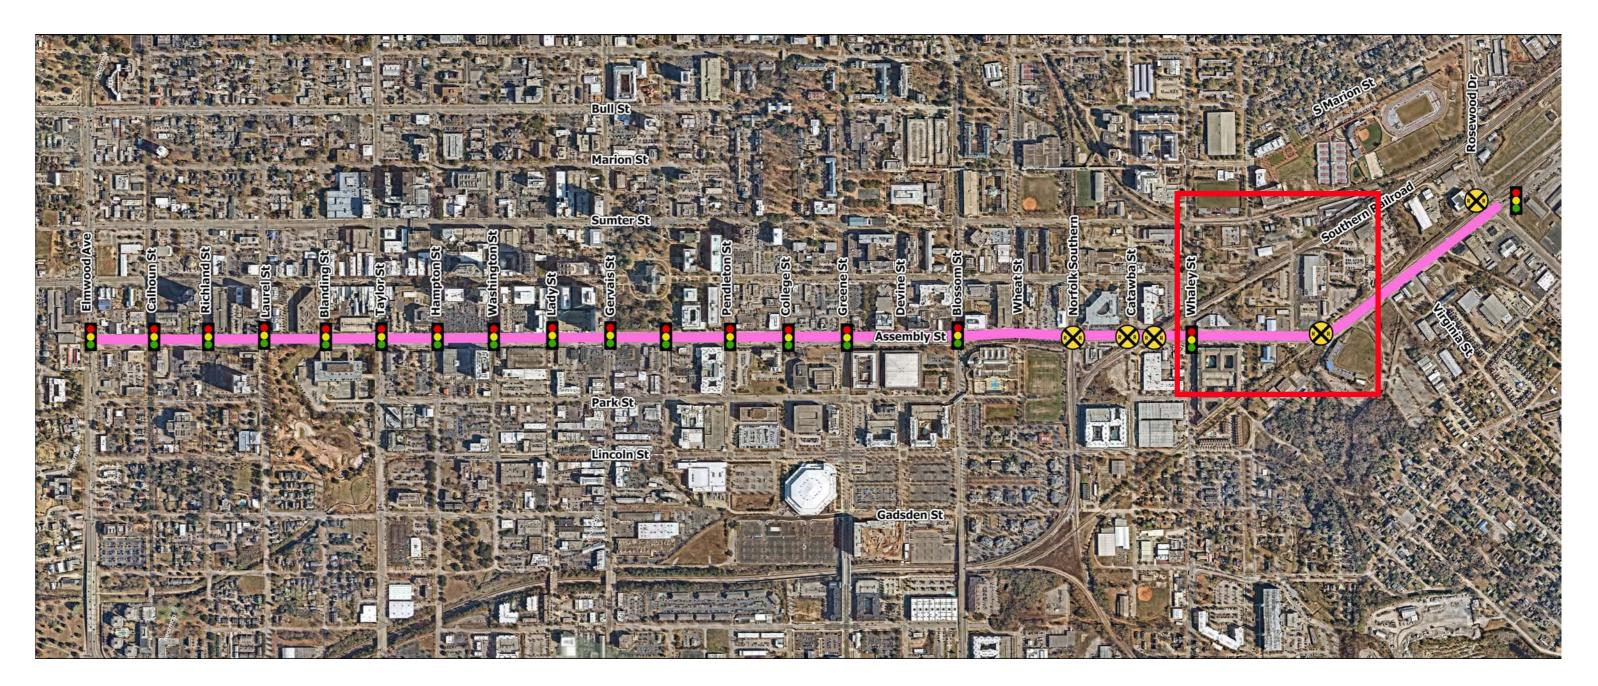



Assembly Street Improvements: Assembly Street & Rosewood Drive

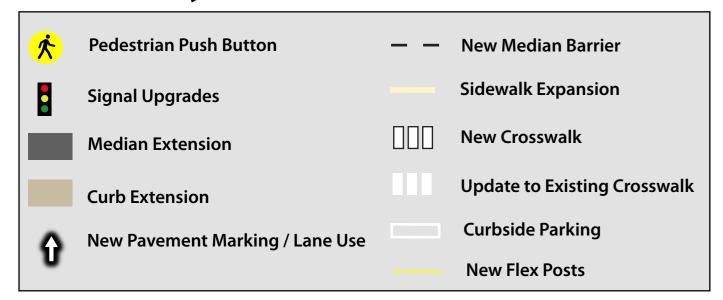

- Install 1,800 linear feet of new sidewalk
- Install four (4) new crosswalks
- Extend one (1) median
- Reduce pedestrian crossing distances by 80 feet
- Install flex posts

