


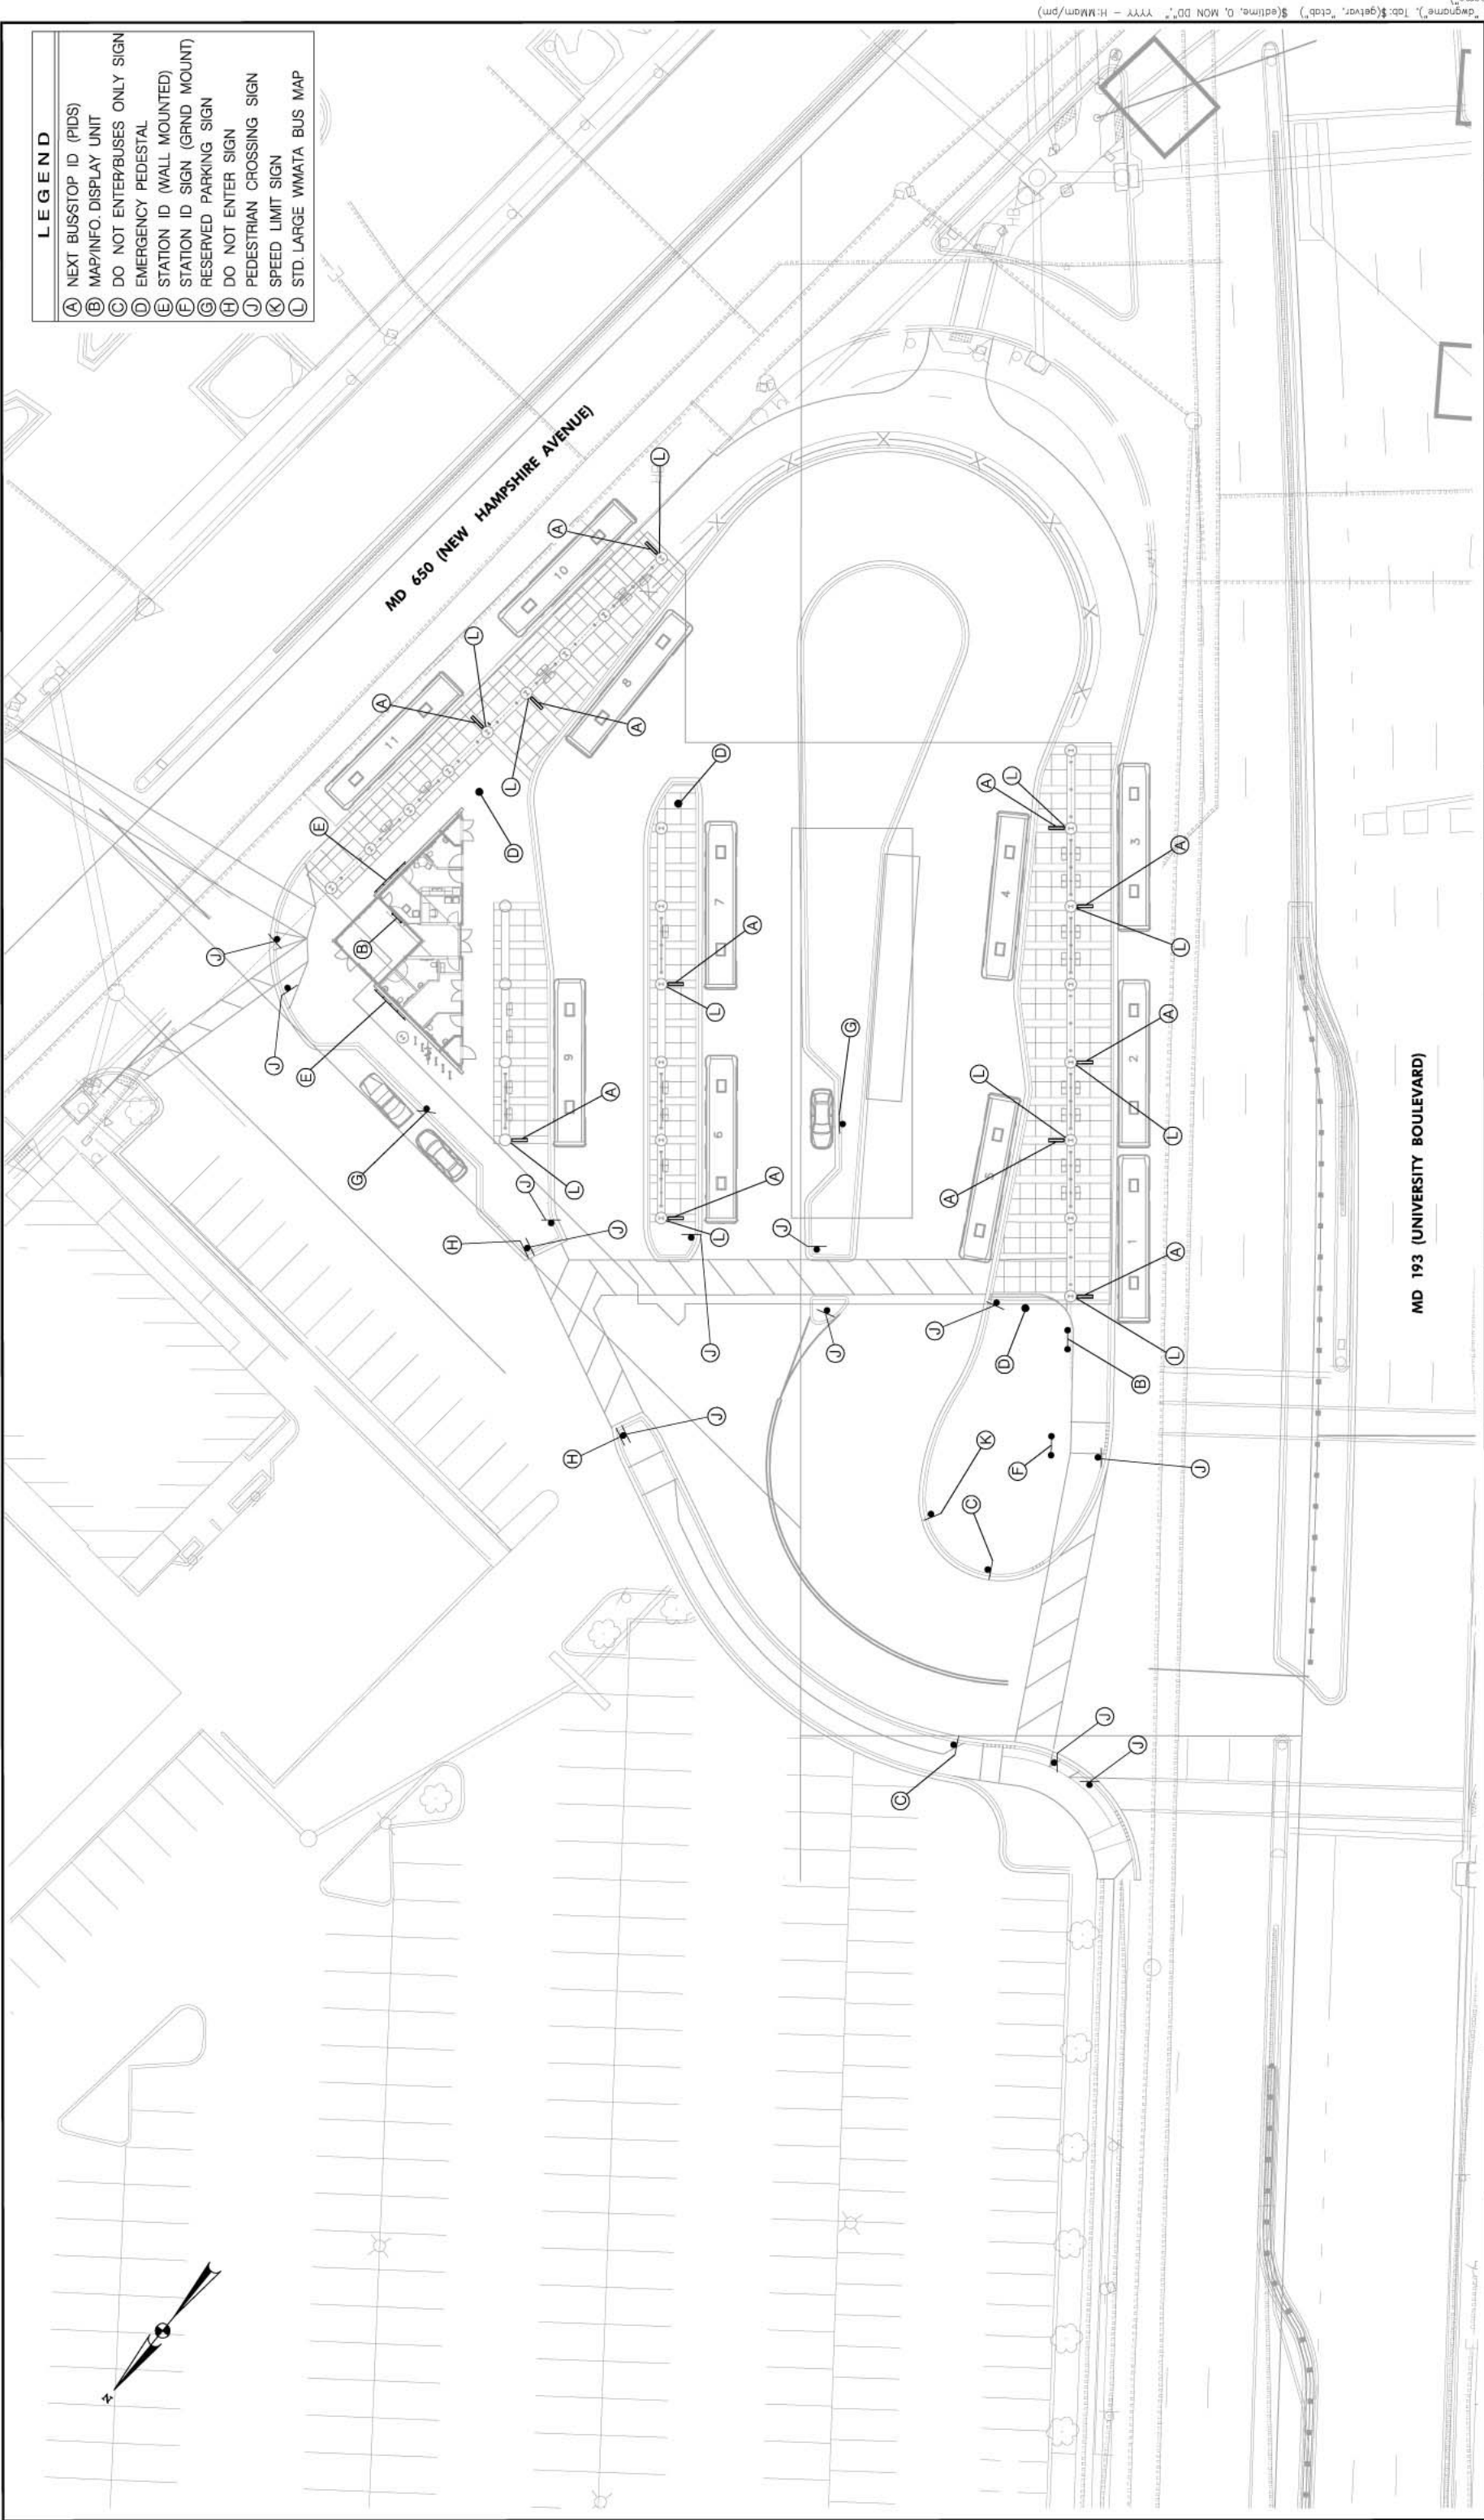

- LEGEND**
- (A) NEXT BUSSTOP ID (PIDS)
 - (B) MAP/INFO DISPLAY UNIT
 - (C) DO NOT ENTER/BUSES ONLY SIGN
 - (D) EMERGENCY PEDESTAL
 - (E) STATION ID (WALL MOUNTED)
 - (F) STATION ID SIGN (GRND MOUNT)
 - (G) RESERVED PARKING SIGN
 - (H) DO NOT ENTER SIGN
 - (J) PEDESTRIAN CROSSING SIGN
 - (K) SPEED LIMIT SIGN
 - (L) STD. LARGE WMATA BUS MAP



PROFESSIONAL CERTIFICATION
I hereby certify that these documents were prepared or approved by me, and that I am a duly licensed professional engineer under the laws of the State of Maryland.
License No. _____ Expiration Date _____

EXHIBIT E

NO.	DESCRIPTION	BY	DATE

TAKOMA LANGLEY
CROSSROADS TRANSIT CENTER
IDENTIFICATION SIGNING PLAN 1
DATE: MARCH 11, 2011
SCALE: 1"=20'

CONTRACT NO. T-11164-01140
DRAWING NO. SN-01
SHEET NO. 21 OF 47