


- SIGNAL NOTES
- ⑤ PLACE PED POLE AND HEAD/BUTTON ASSEMBLY
 - ⑤2 RETAIN EXISTING SIGNAL CONTROL CABINET
 - ⑤3 PLACE MAST ARM POLE AND SIGNALS

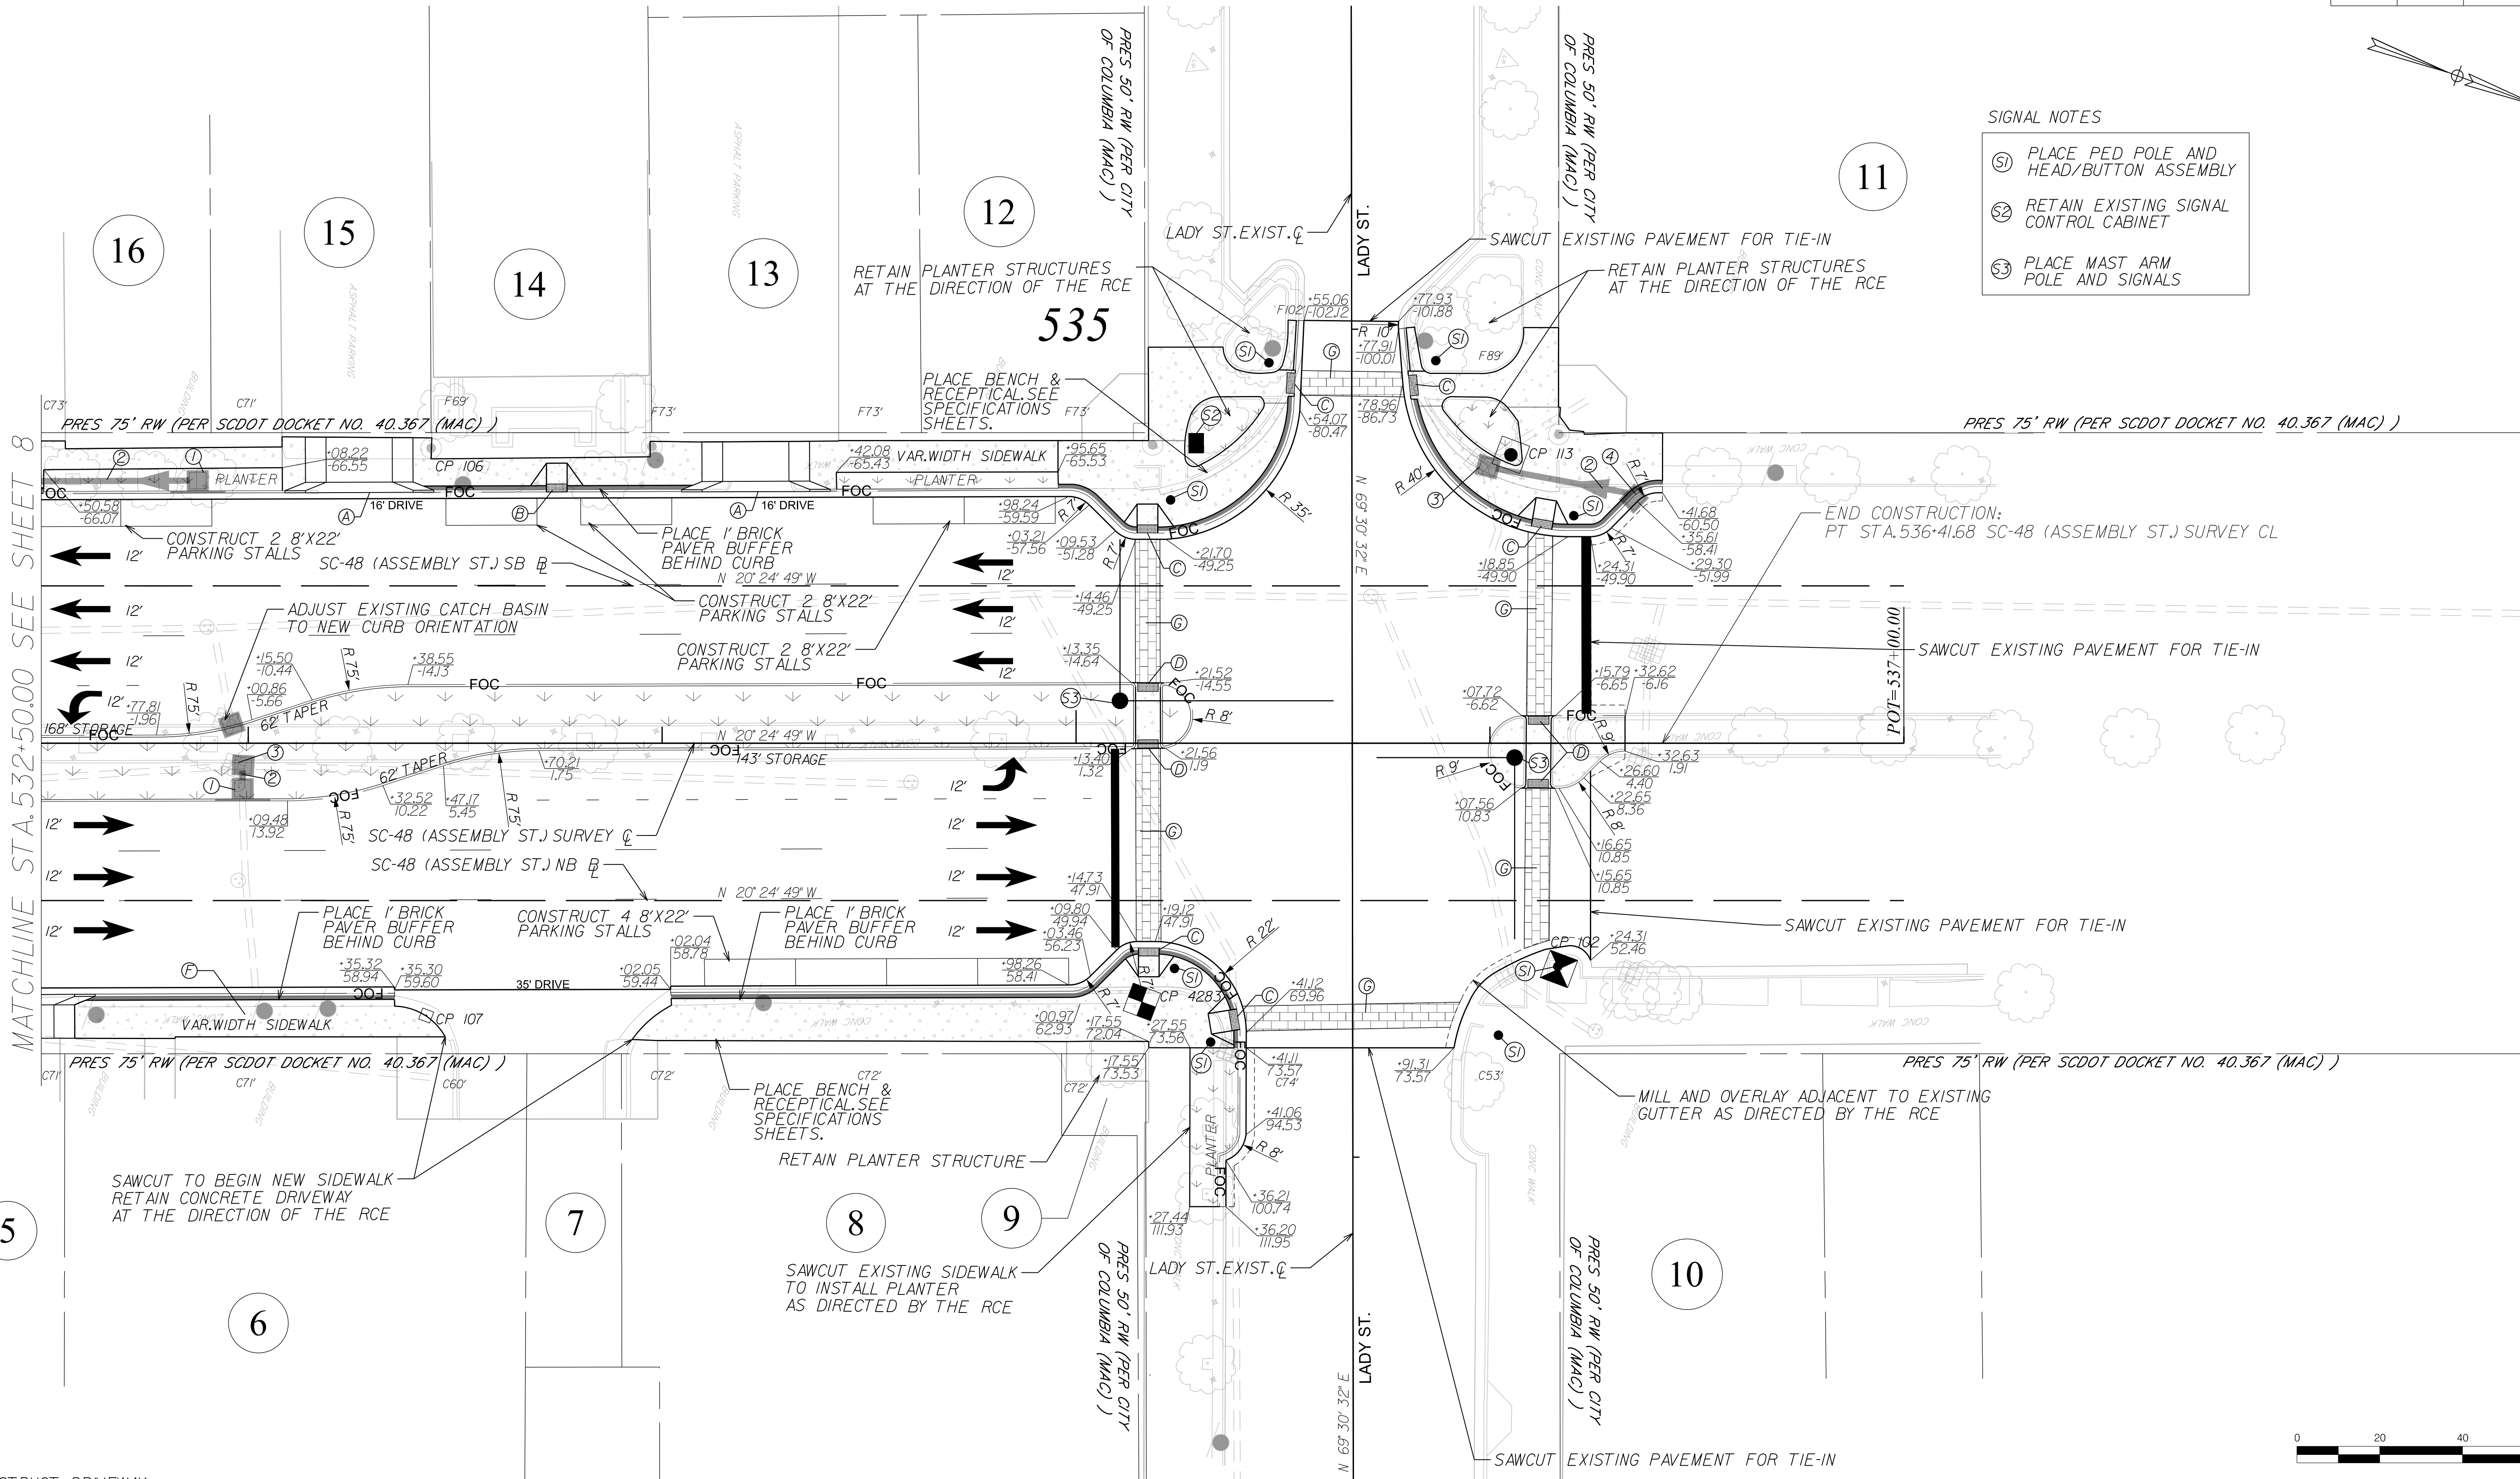

MATCHLINE STA. 532+50.00 SEE SHEET 8

- ④ CONSTRUCT DRIVEWAY SCDOT STD.DWG.720-405-00 DETAIL I
- ⑤ CONSTRUCT PEDESTRIAN RAMP WITH DETECTABLE WARNING MATERIAL SCDOT STD.DWG.720-951-36 DETAIL I
- ⑥ CONSTRUCT PEDESTRIAN RAMP WITH DETECTABLE WARNING MATERIAL SEE STANDARD DRAWING 720-952-36 DETAIL I
- ⑦ CONSTRUCT PEDESTRIAN REFUGE WITH DETECTABLE WARNING MATERIAL SCDOT STD.DWG.720-955-40 DETAIL 3
- ⑧ INSTALL BUS STOP BENCH & RECEPTICAL SEE SPECIFICATIONS SHEETS. FINAL BUS STOP LOCATIONS TO BE COORDINATED WITH COMET PRIOR TO FINAL CONSTRUCTION PLANS
- ⑨ PLACE STAMPED ASPHALT CROSSWALK
- ① PLACE CATCH BASIN TYPE 16 SCDOT STD.DWG 719-016-01
- ② PLACE R.C.PIPE
- ③ CONVERT EXISTING CATCH BASIN TO JUNCTION BOX
- ④ PLACE CATCH BASIN TYPE 1 SCDOT STD.DWG 719-001-01

- LEGEND
- BRICK PAVERS
 - SIDEWALK
 - LANDSCAPING

7			
6			
5			
4			
3			
2			
1			
REV. NO.	BY	DATE	DESCRIPTION OF REVISION
DWG.	DATE	FILE	
CKD.	DATE	5/8/2024	1:53:55 PM

ASSEMBLY STREET PHASE II
CITY OF COLUMBIA
COLUMBIA, SOUTH CAROLINA

Mead & Hunt

PLAN SHEET

SCALE: 1" = 20' (22"x36")

SHEET 9